



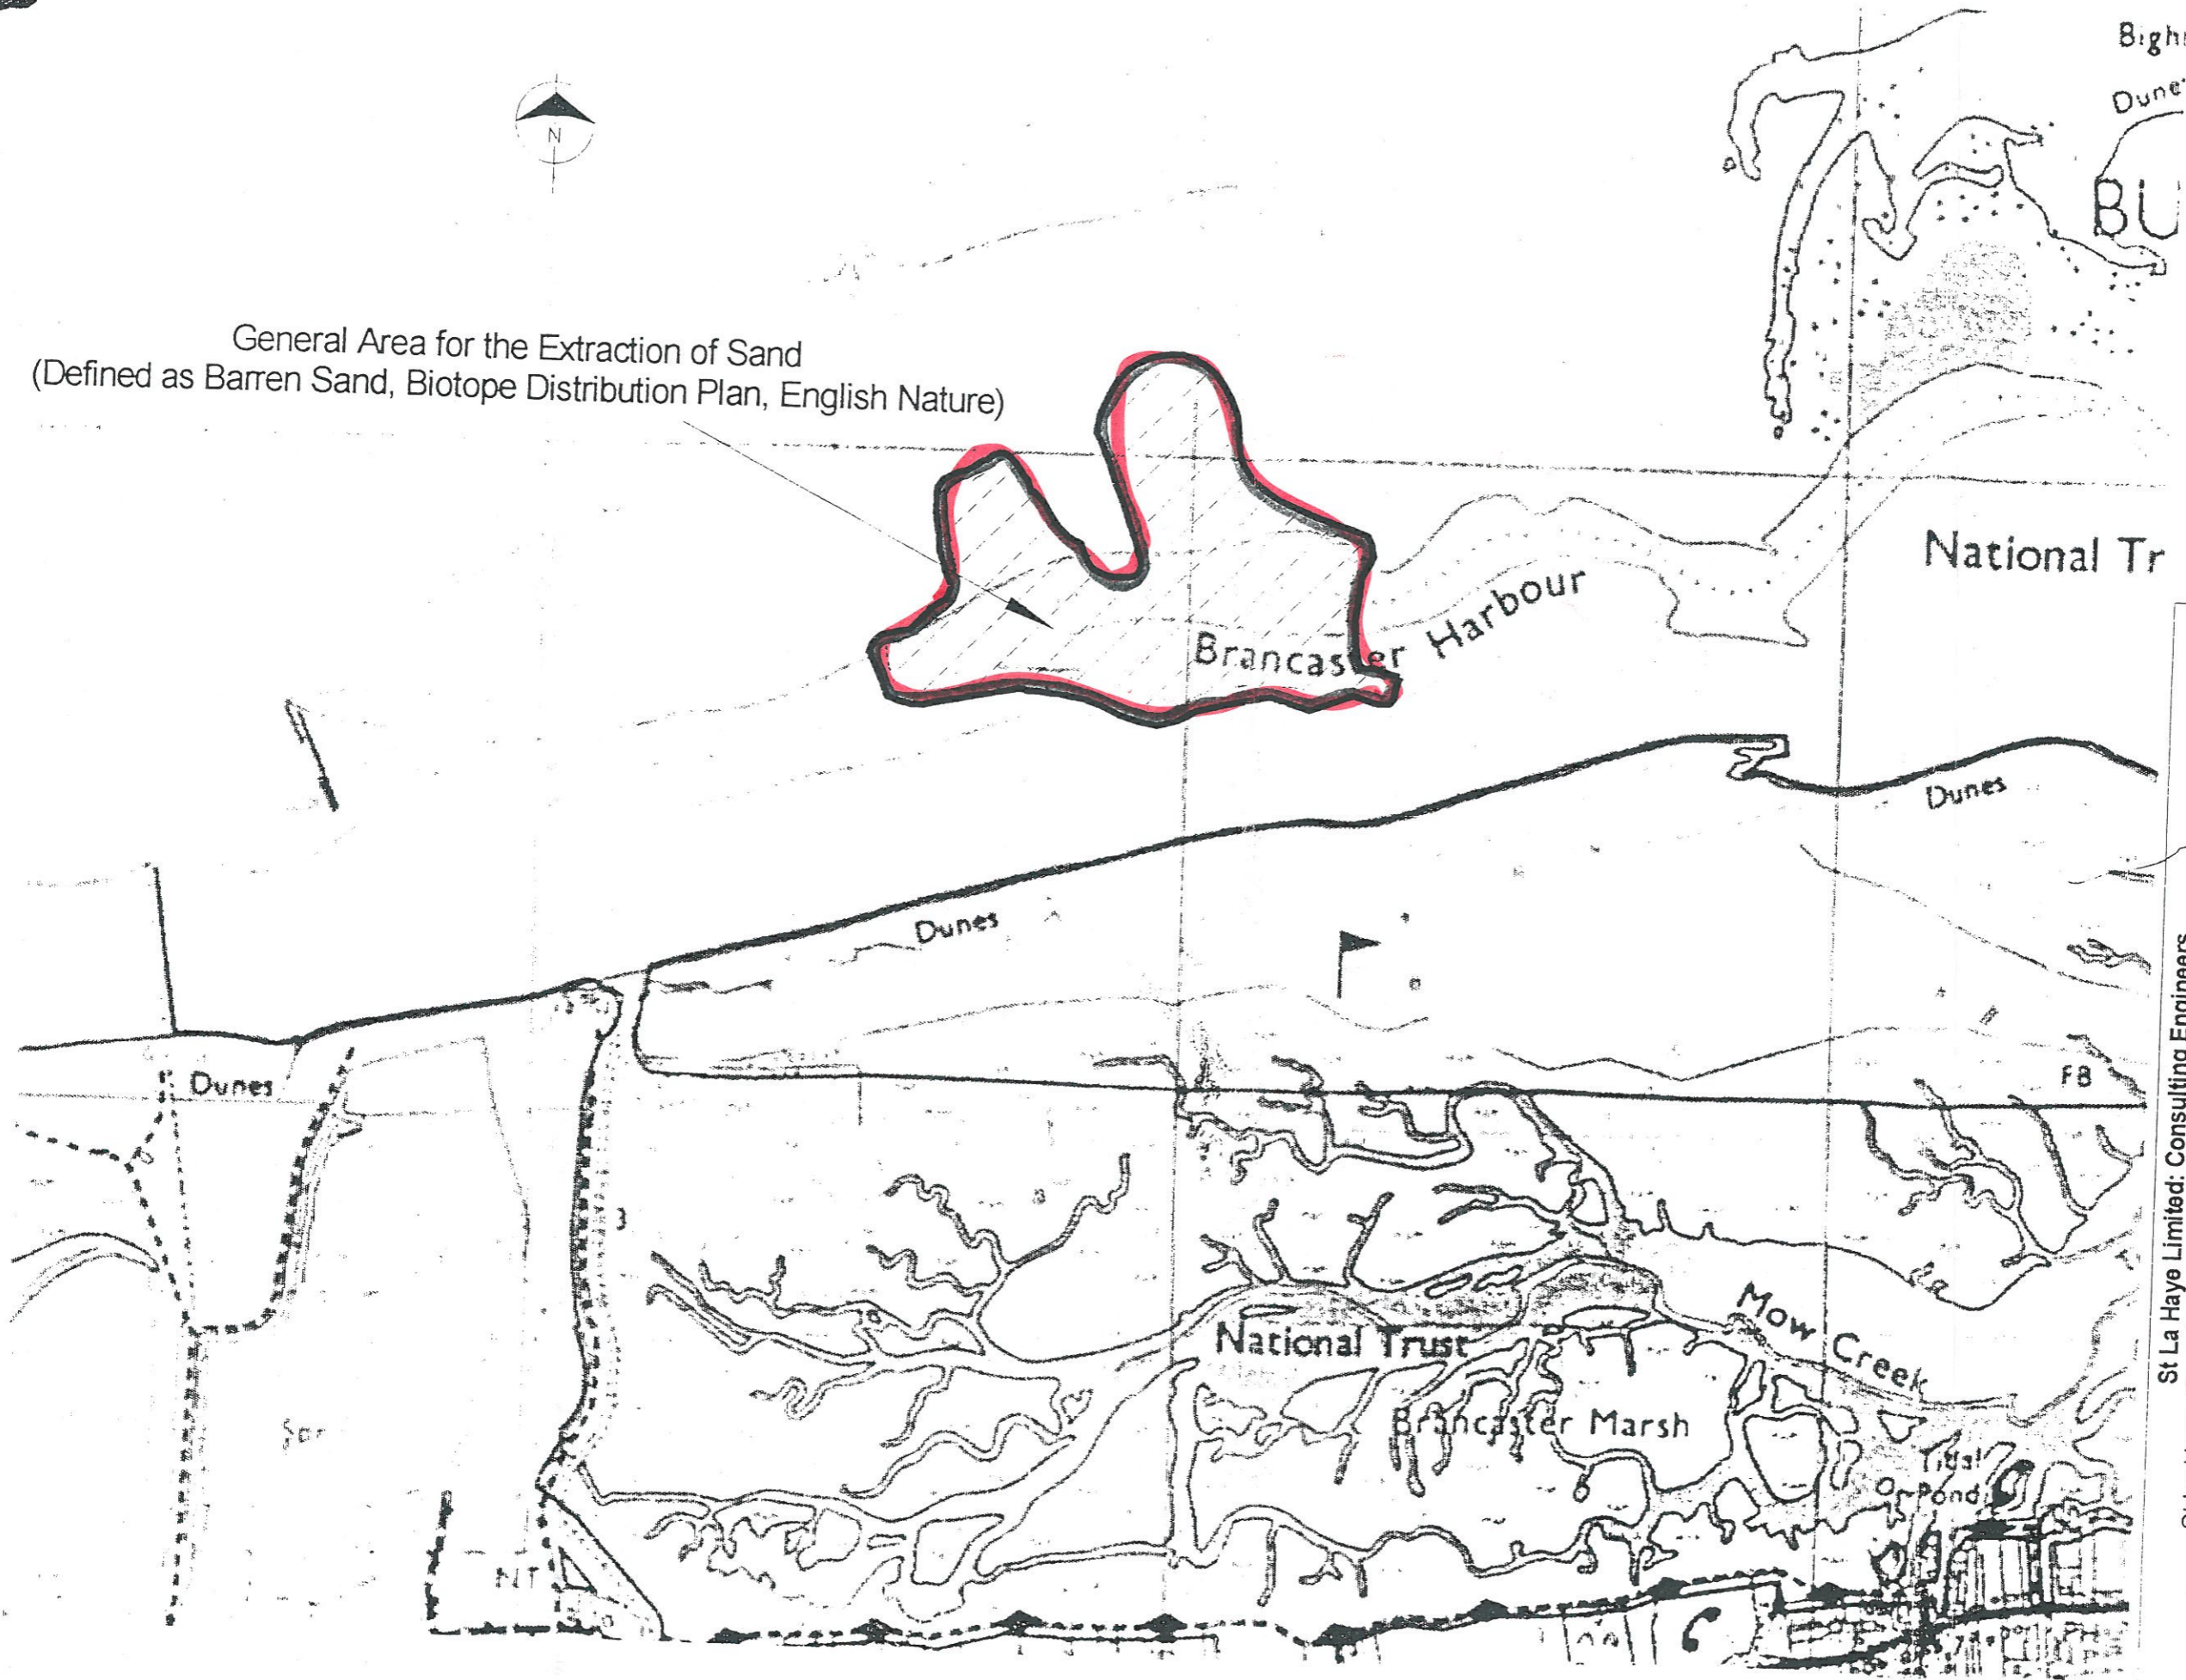

General Area for the Extraction of Sand
 (Defined as Barren Sand, Biotope Distribution Plan, English Nature)

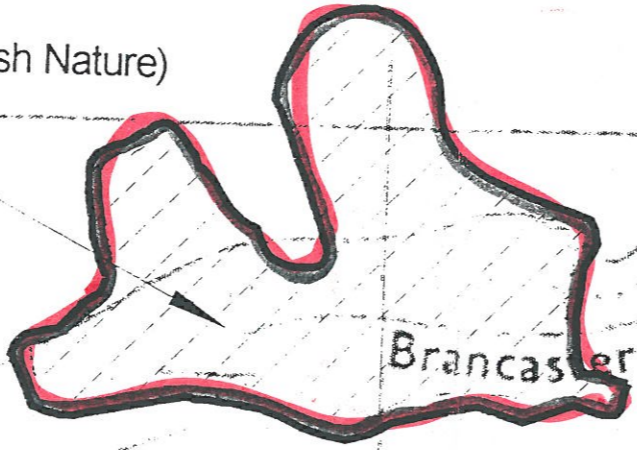

St La Haye Limited: Consulting Engineers
 St La Haye, Church Street, Plumstead, Norwich, Norfolk, NR11 7LG
 Telephone 01263 577322 Fax 01263 577322

Drawn PAJL	Checked	Approved - Date	File	Date 22/02/01	Scale 1:10,000
Client Royal West Norfolk Golf Club Proposed West Bank	Title Proposed Area for Sand Extraction		Drawing Number RWNGC/3/1	Edition 1	Sheet 1 of 1