


# DRAFT

**NOTES:**

1. DRAWING IS BASED ON A TOPOGRAPHIC SURVEY BY WILMAC GEOMATICS 20/06/13.
2. ALL MEASUREMENTS ARE IN METRES UNLESS OTHERWISE STATED.
3. NEW FOOTWAY ON WEST SIDE OF BENN'S LANE TO BE 1.5m WIDE (MINIMUM).

**KEY:**

- A - D** EXISTING VEGETATION ON WEST SIDE OF BENN'S LANE TO BE TRIMMED BACK (AND MAINTAINED) TO FACILITATE NEW FOOTWAY INSTALLATION AND USE. ANY LOST SPECIMENS TO BE REPLANTED IN PROPORTION, AS APPROPRIATE.
- B - C** POTENTIAL REALIGNMENT (SETTING BACK OF EXISTING DITCH LINE) TO FACILITATE NEW FOOTWAY INSTALLATION. INSTALL NEW POST & RAIL FENCE AT BACK OF FOOTWAY ALONG THIS SECTION.

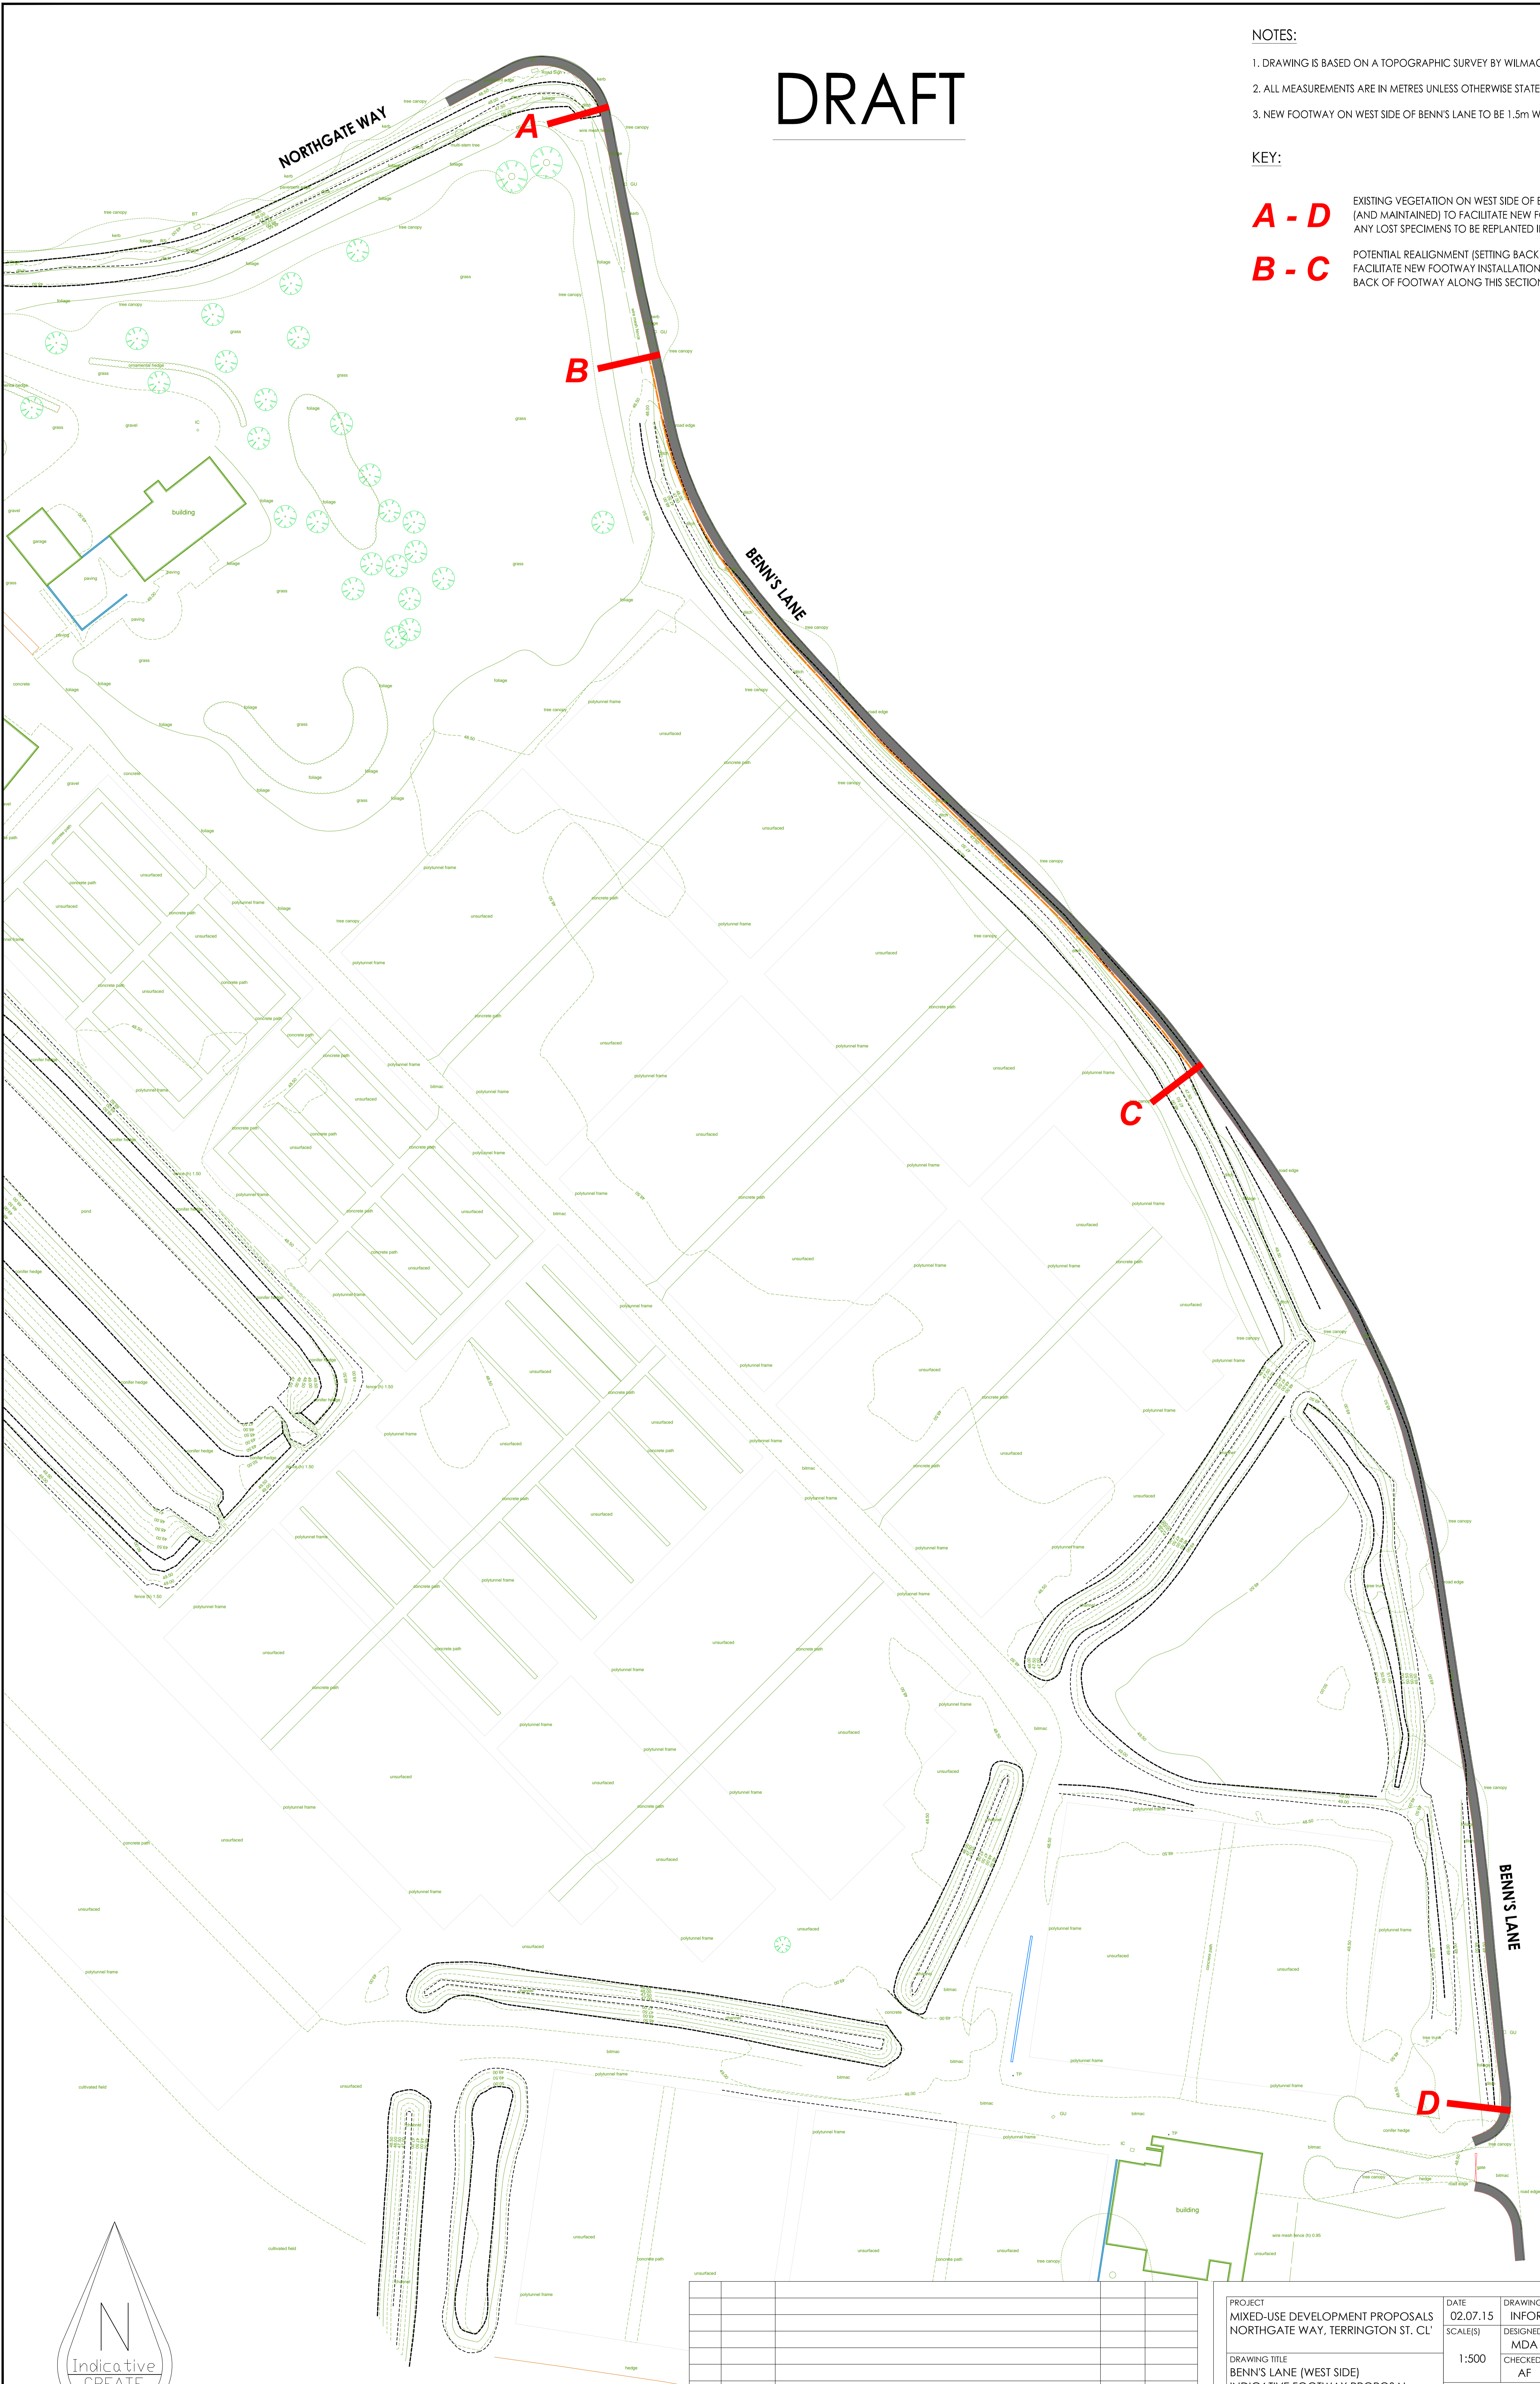

REV	DATE	AMENDMENT DETAILS	DRAWN	APPROVED

PROJECT MIXED-USE DEVELOPMENT PROPOSALS NORTHGATE WAY, TERRINGTON ST. CL'	DATE 02.07.15 SCALE(S)	DRAWING STATUS INFORMATION	
DRAWING TITLE BENN'S LANE (WEST SIDE) INDICATIVE FOOTWAY PROPOSAL PRELIMINARY DESIGN	1:500	DESIGNED MDA	
CLIENT JAMES SUTTON	JOB No 555	CHECKED AF	
	DRAWING No 03/100	APPROVED AF	

Create Consulting Engineers accept no responsibility for any unauthorised amendments to this drawing. Only figured dimensions are to be worked to. COPYRIGHT © RESERVED

© Crown Copyright 2014. All rights reserved. Licence number 100022432

Telephone: 0845 450 7908 Fax: 0845 409 4520

www.createconsultingengineers.co.uk

ORIGINAL SHEET SIZE - A1 Portrait  
DO NOT SCALE