


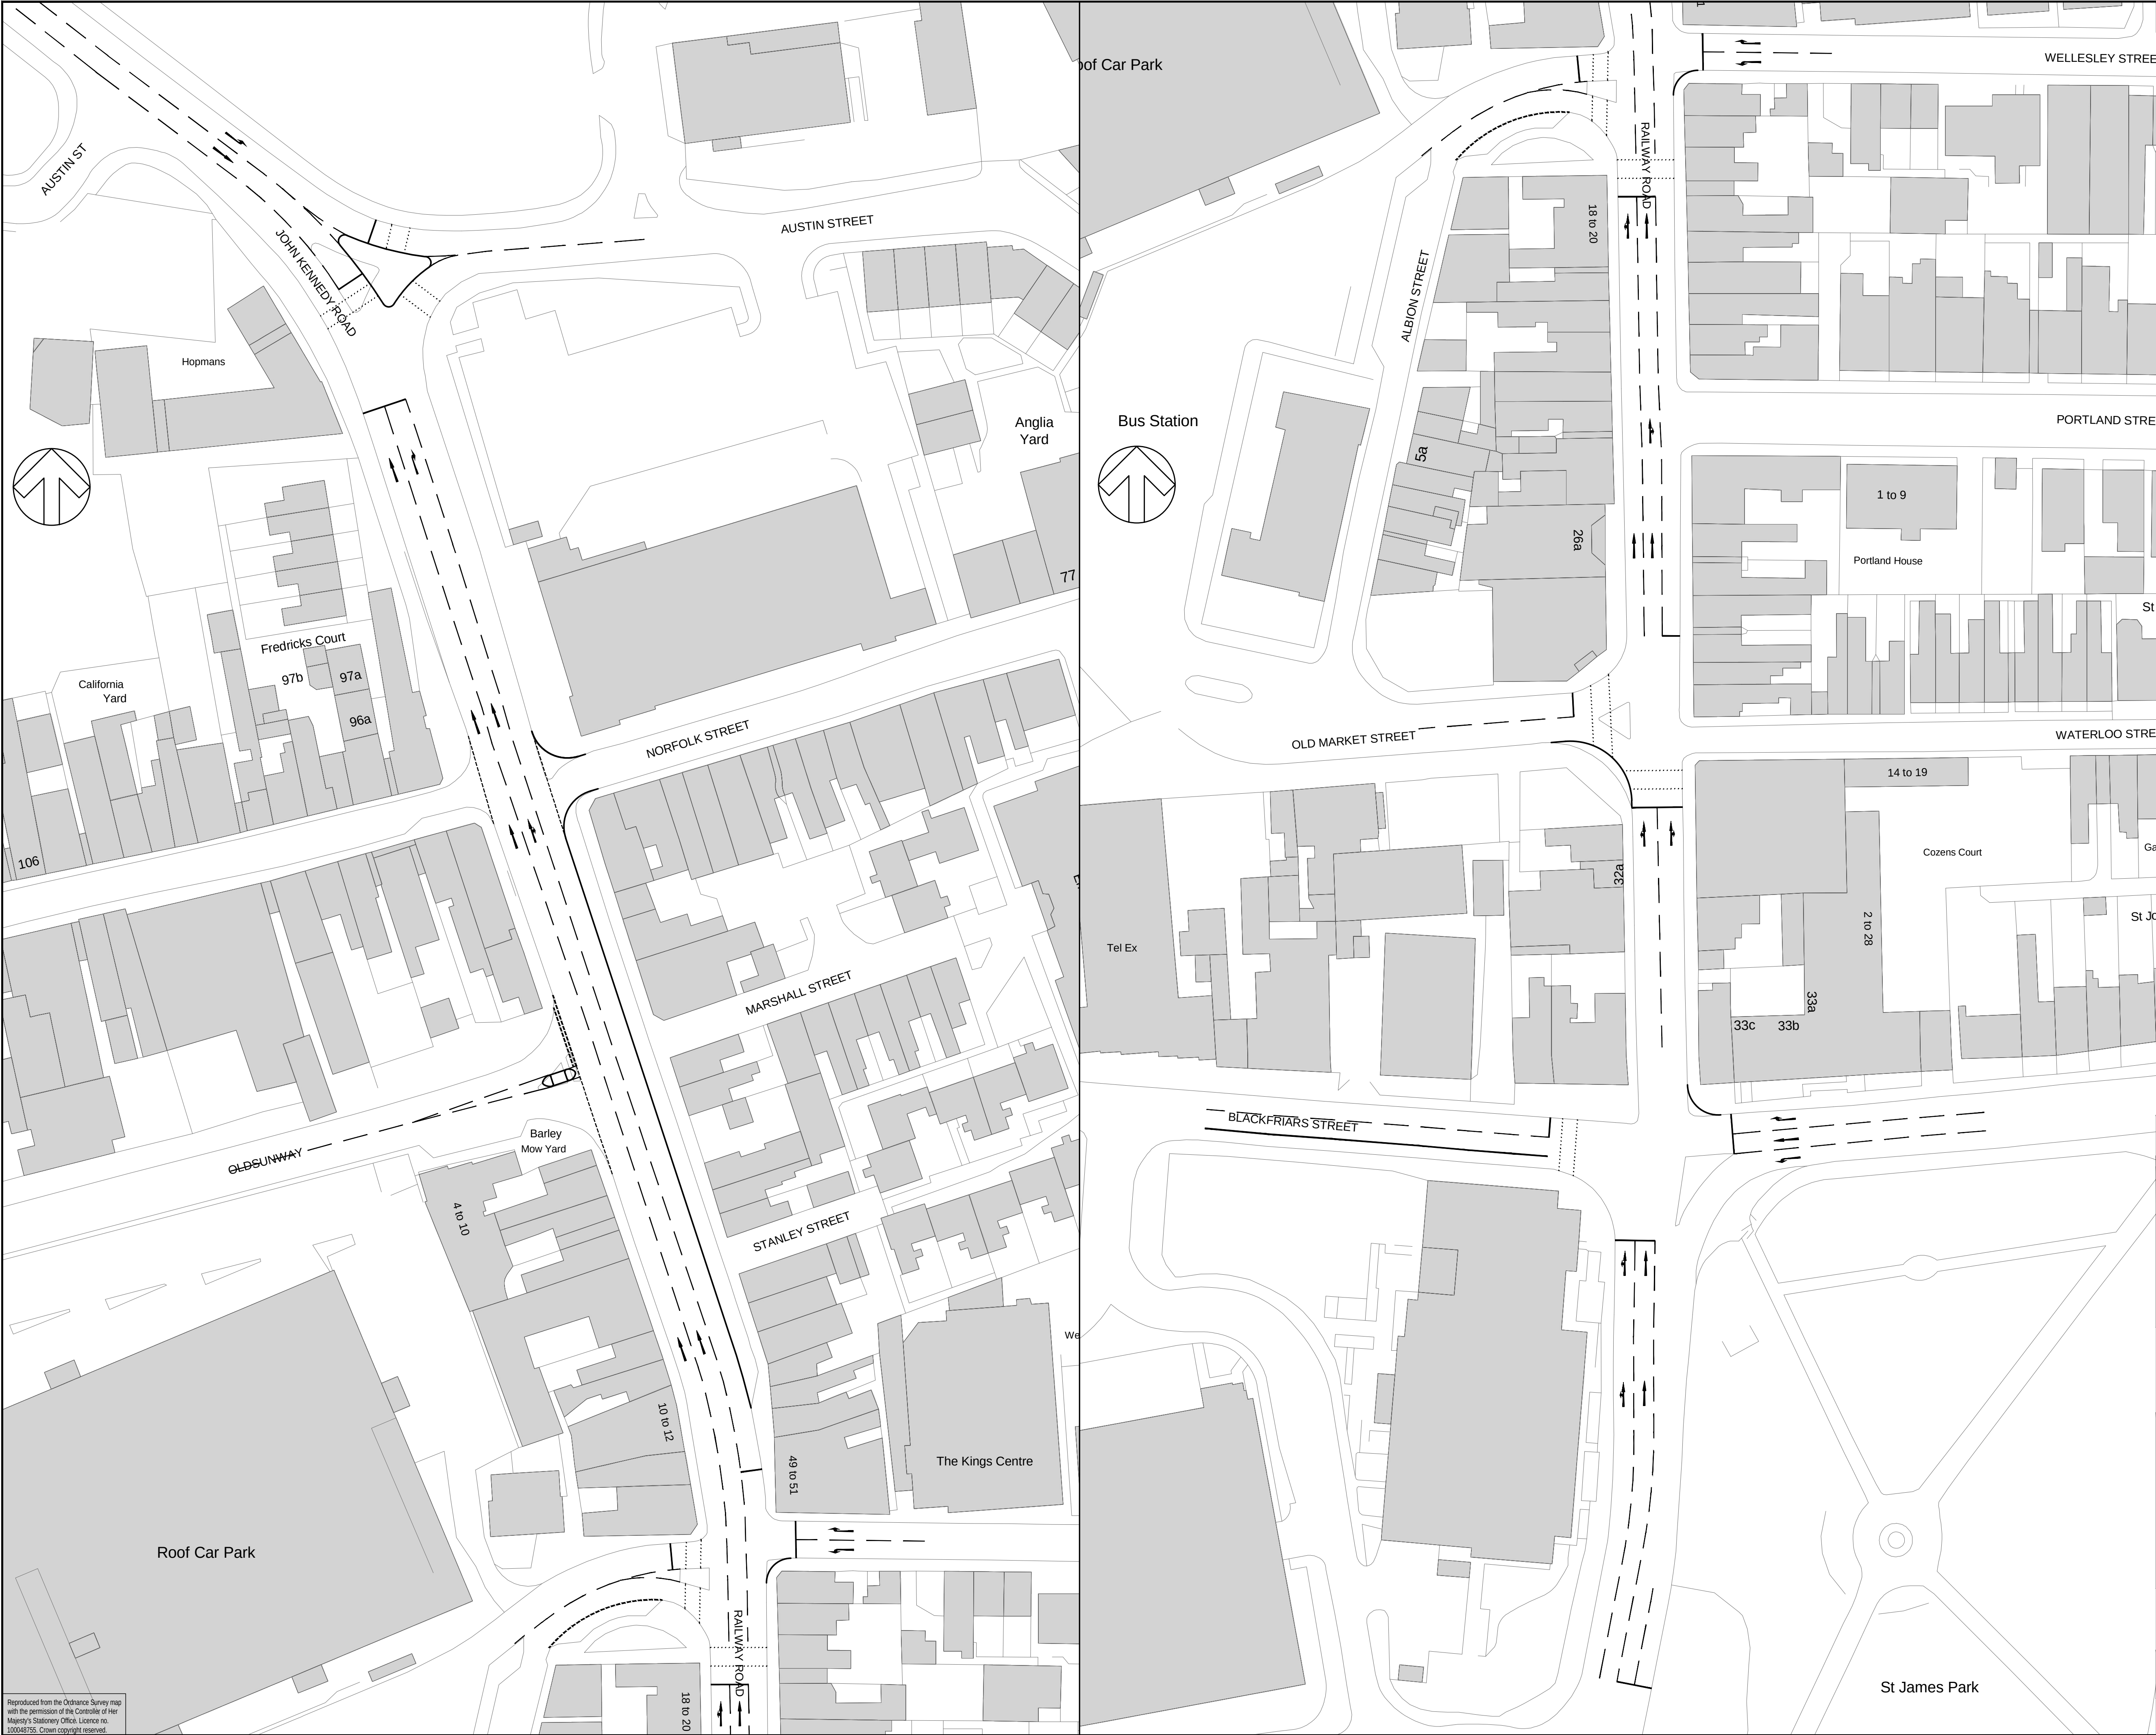

DO NOT SCALE

P01	27/03/2019	PP	FIRST ISSUE	DMG	DMG
REV	DATE	BY	DESCRIPTION	CHK	APP

DRAWING STATUS:	S0 - WORK IN PROGRESS
-----------------	-----------------------



Unit 9 The Chase, John Tate Road, Foxholes Business Park, Hertford, SG13 7NN, UK
T+ 44 (0) 1992 526 000, F+ 44 (0) 1992 526 001
wsp.com

CLIENT:	NORFOLK COUNTY COUNCIL
---------	------------------------

ARCHITECT:	
------------	--

SITE/PROJECT:	KINGS LYNN TRANSPORT STUDY
---------------	----------------------------

TITLE:	CONVERSION OF RAILWAY ROAD TO TWO-WAY OPERATION
--------	--

SCALE @ A1:	1:500	CHECKED:	DMG	APPROVED:	DMG
-------------	-------	----------	-----	-----------	-----

PROJECT NO:	70042492	DESIGNED:	DMG	DRAWN:	DMG	DATE:	March 2019
-------------	----------	-----------	-----	--------	-----	-------	------------

DRAWING NO:	42492-SK-11	REV:	P01
-------------	-------------	------	-----

© WSP UK Ltd

File name: I:\UK\WSP\GROUP\CONCENTRAL DATA\PROJECTS\000\X00\042492 - KINGS LYNN TRANSPORT STUDY\02 - WIP\TP TRANSPORT PLANNING\02 DRAWING\AUTOCAD\02492-SK-11.DWG, printed on 28 March 2019 14:37:15, by Pagnworth, Petera

Reproduced from the Ordnance Survey map
with the permission of the Controller of Her
Majesty's Stationery Office. Licence no.
100048735. Crown copyright reserved.