



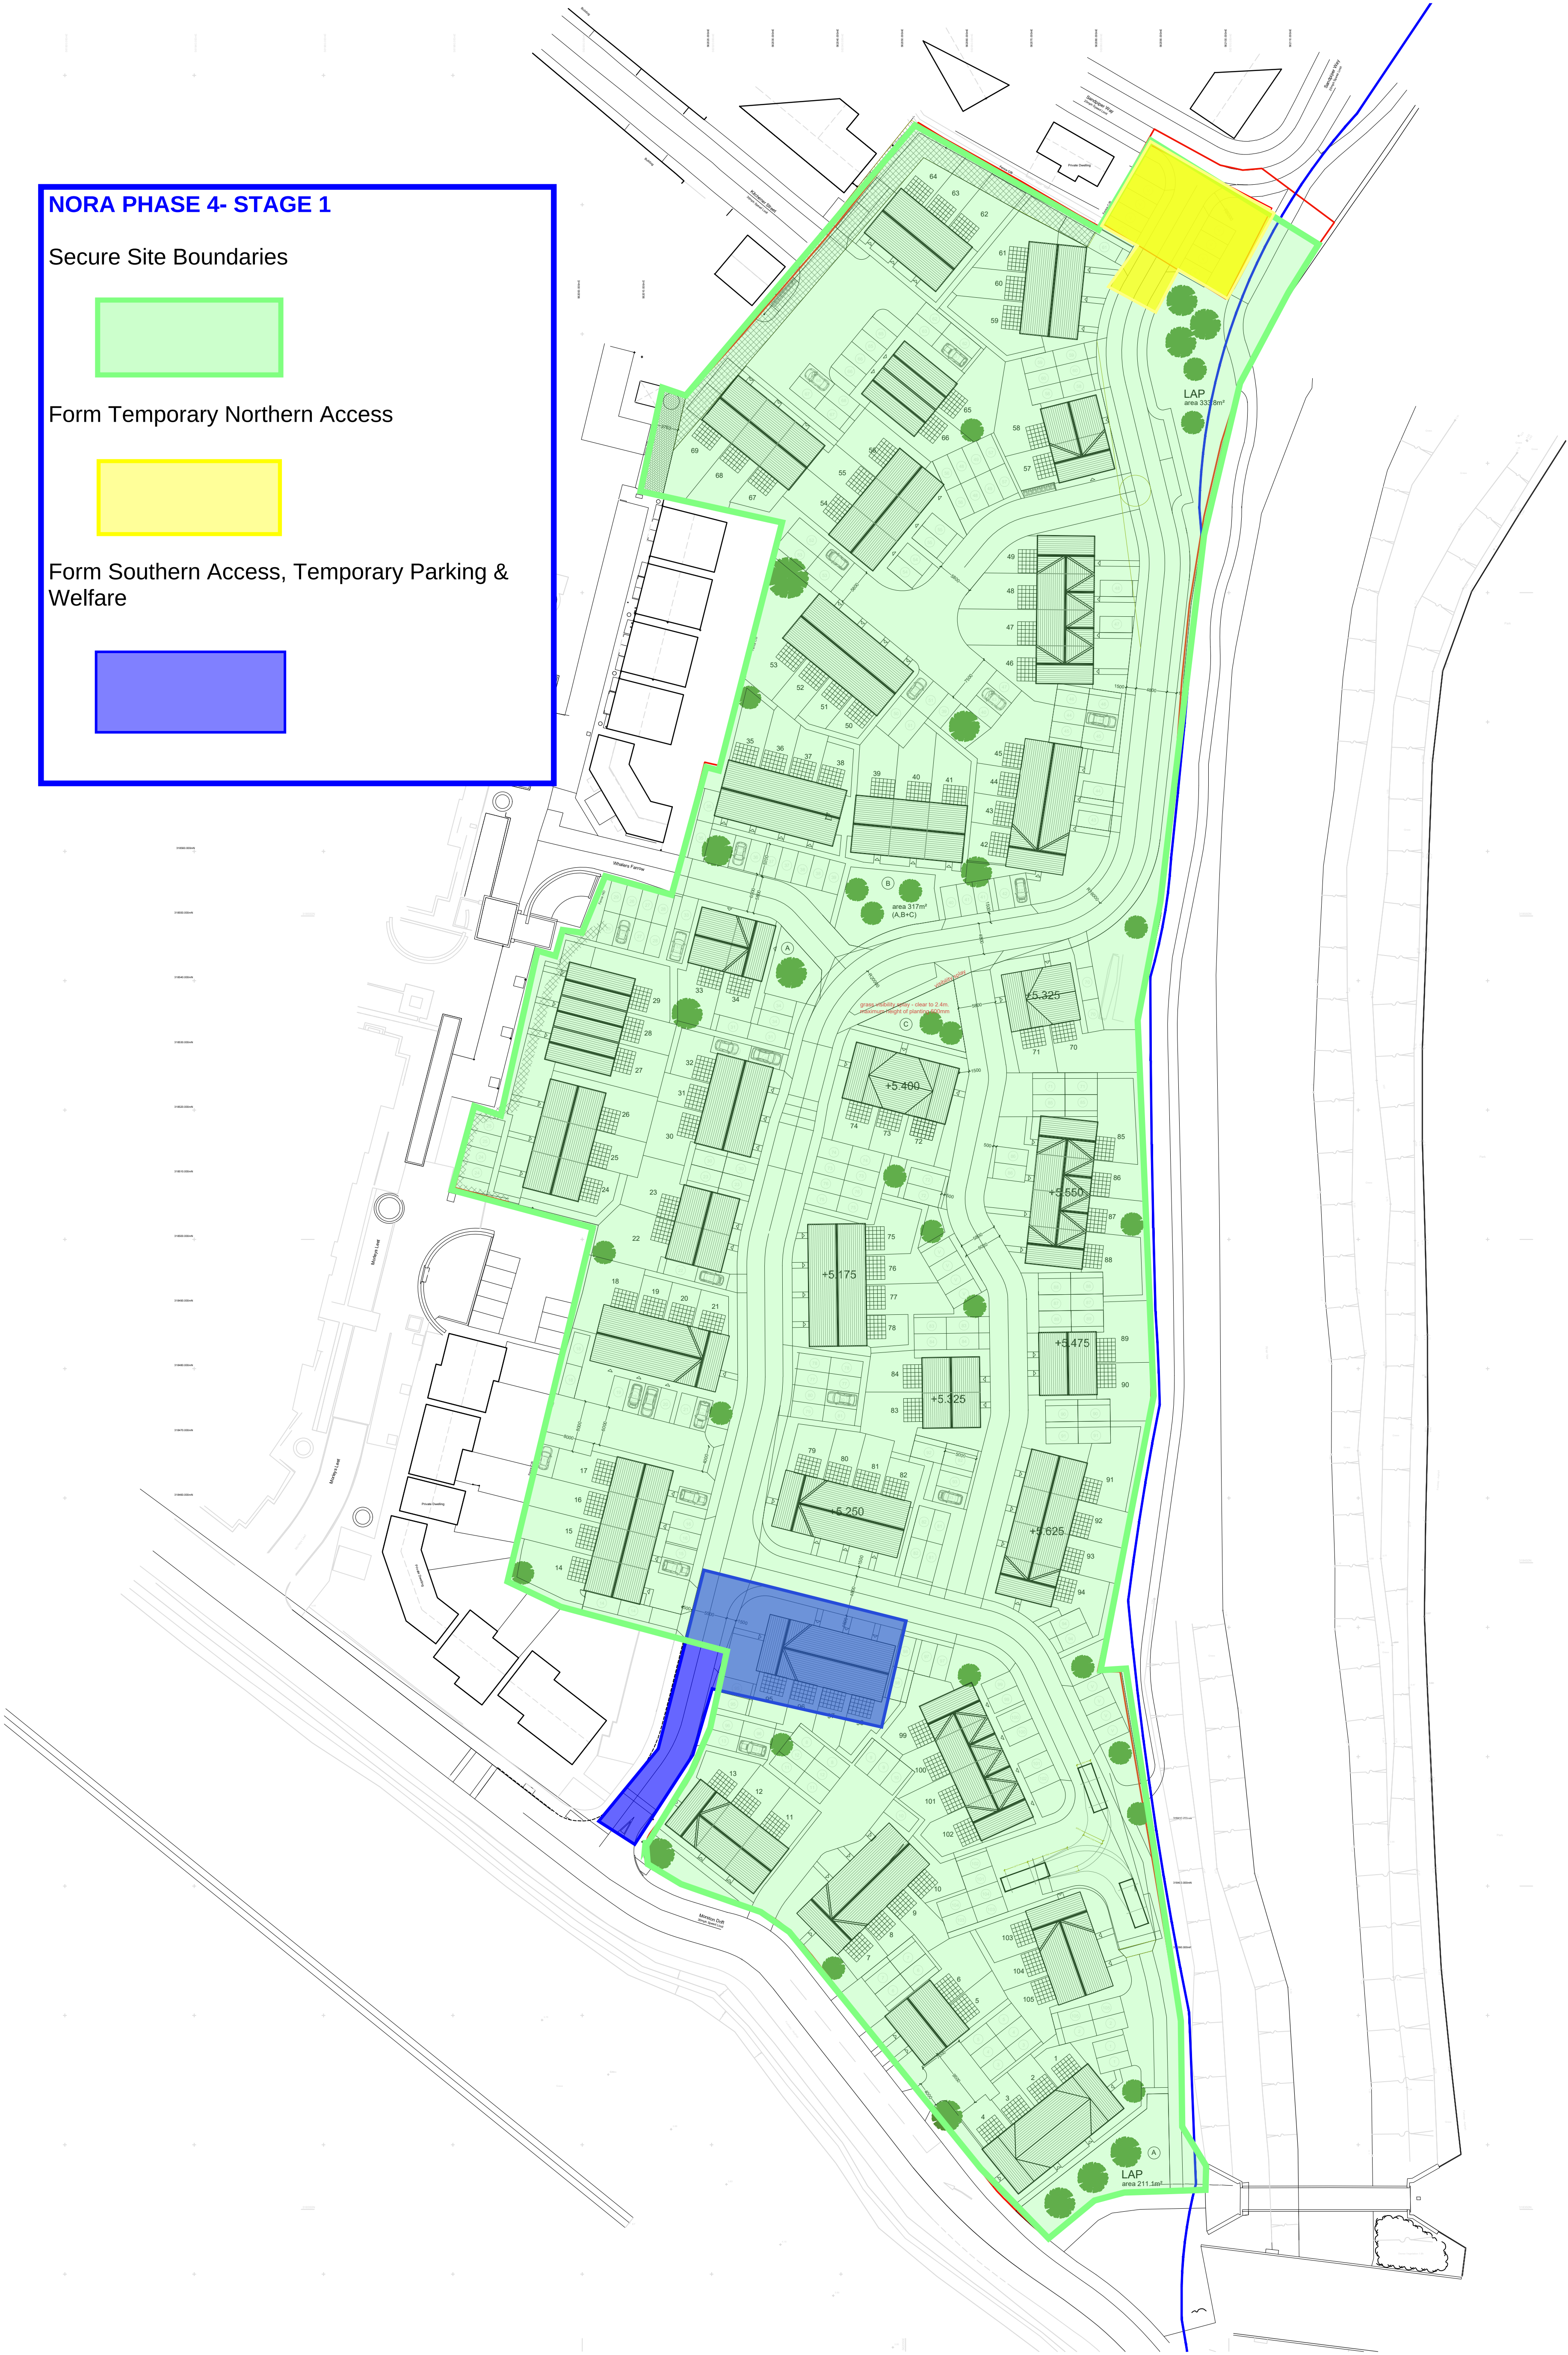

ALL DIMENSIONS TO BE CONFIRMED ON SITE BY THE CONTRACTOR PRIOR TO CONSTRUCTION

C:\Users\luketownshend\AppData\Local\Microsoft\Windows\NeilCache\Content\Outlook\SH853\UD\8751 003 V13 Masterplan Layout 20200326.dwg\A1 (P) 8751 003 Layout\ISO A1 (841.00 x 594.00 MM)\Luke Townshend\4/3/2020 12:11 PM

© COPYRIGHT FEILDEN+MAWSON LLP

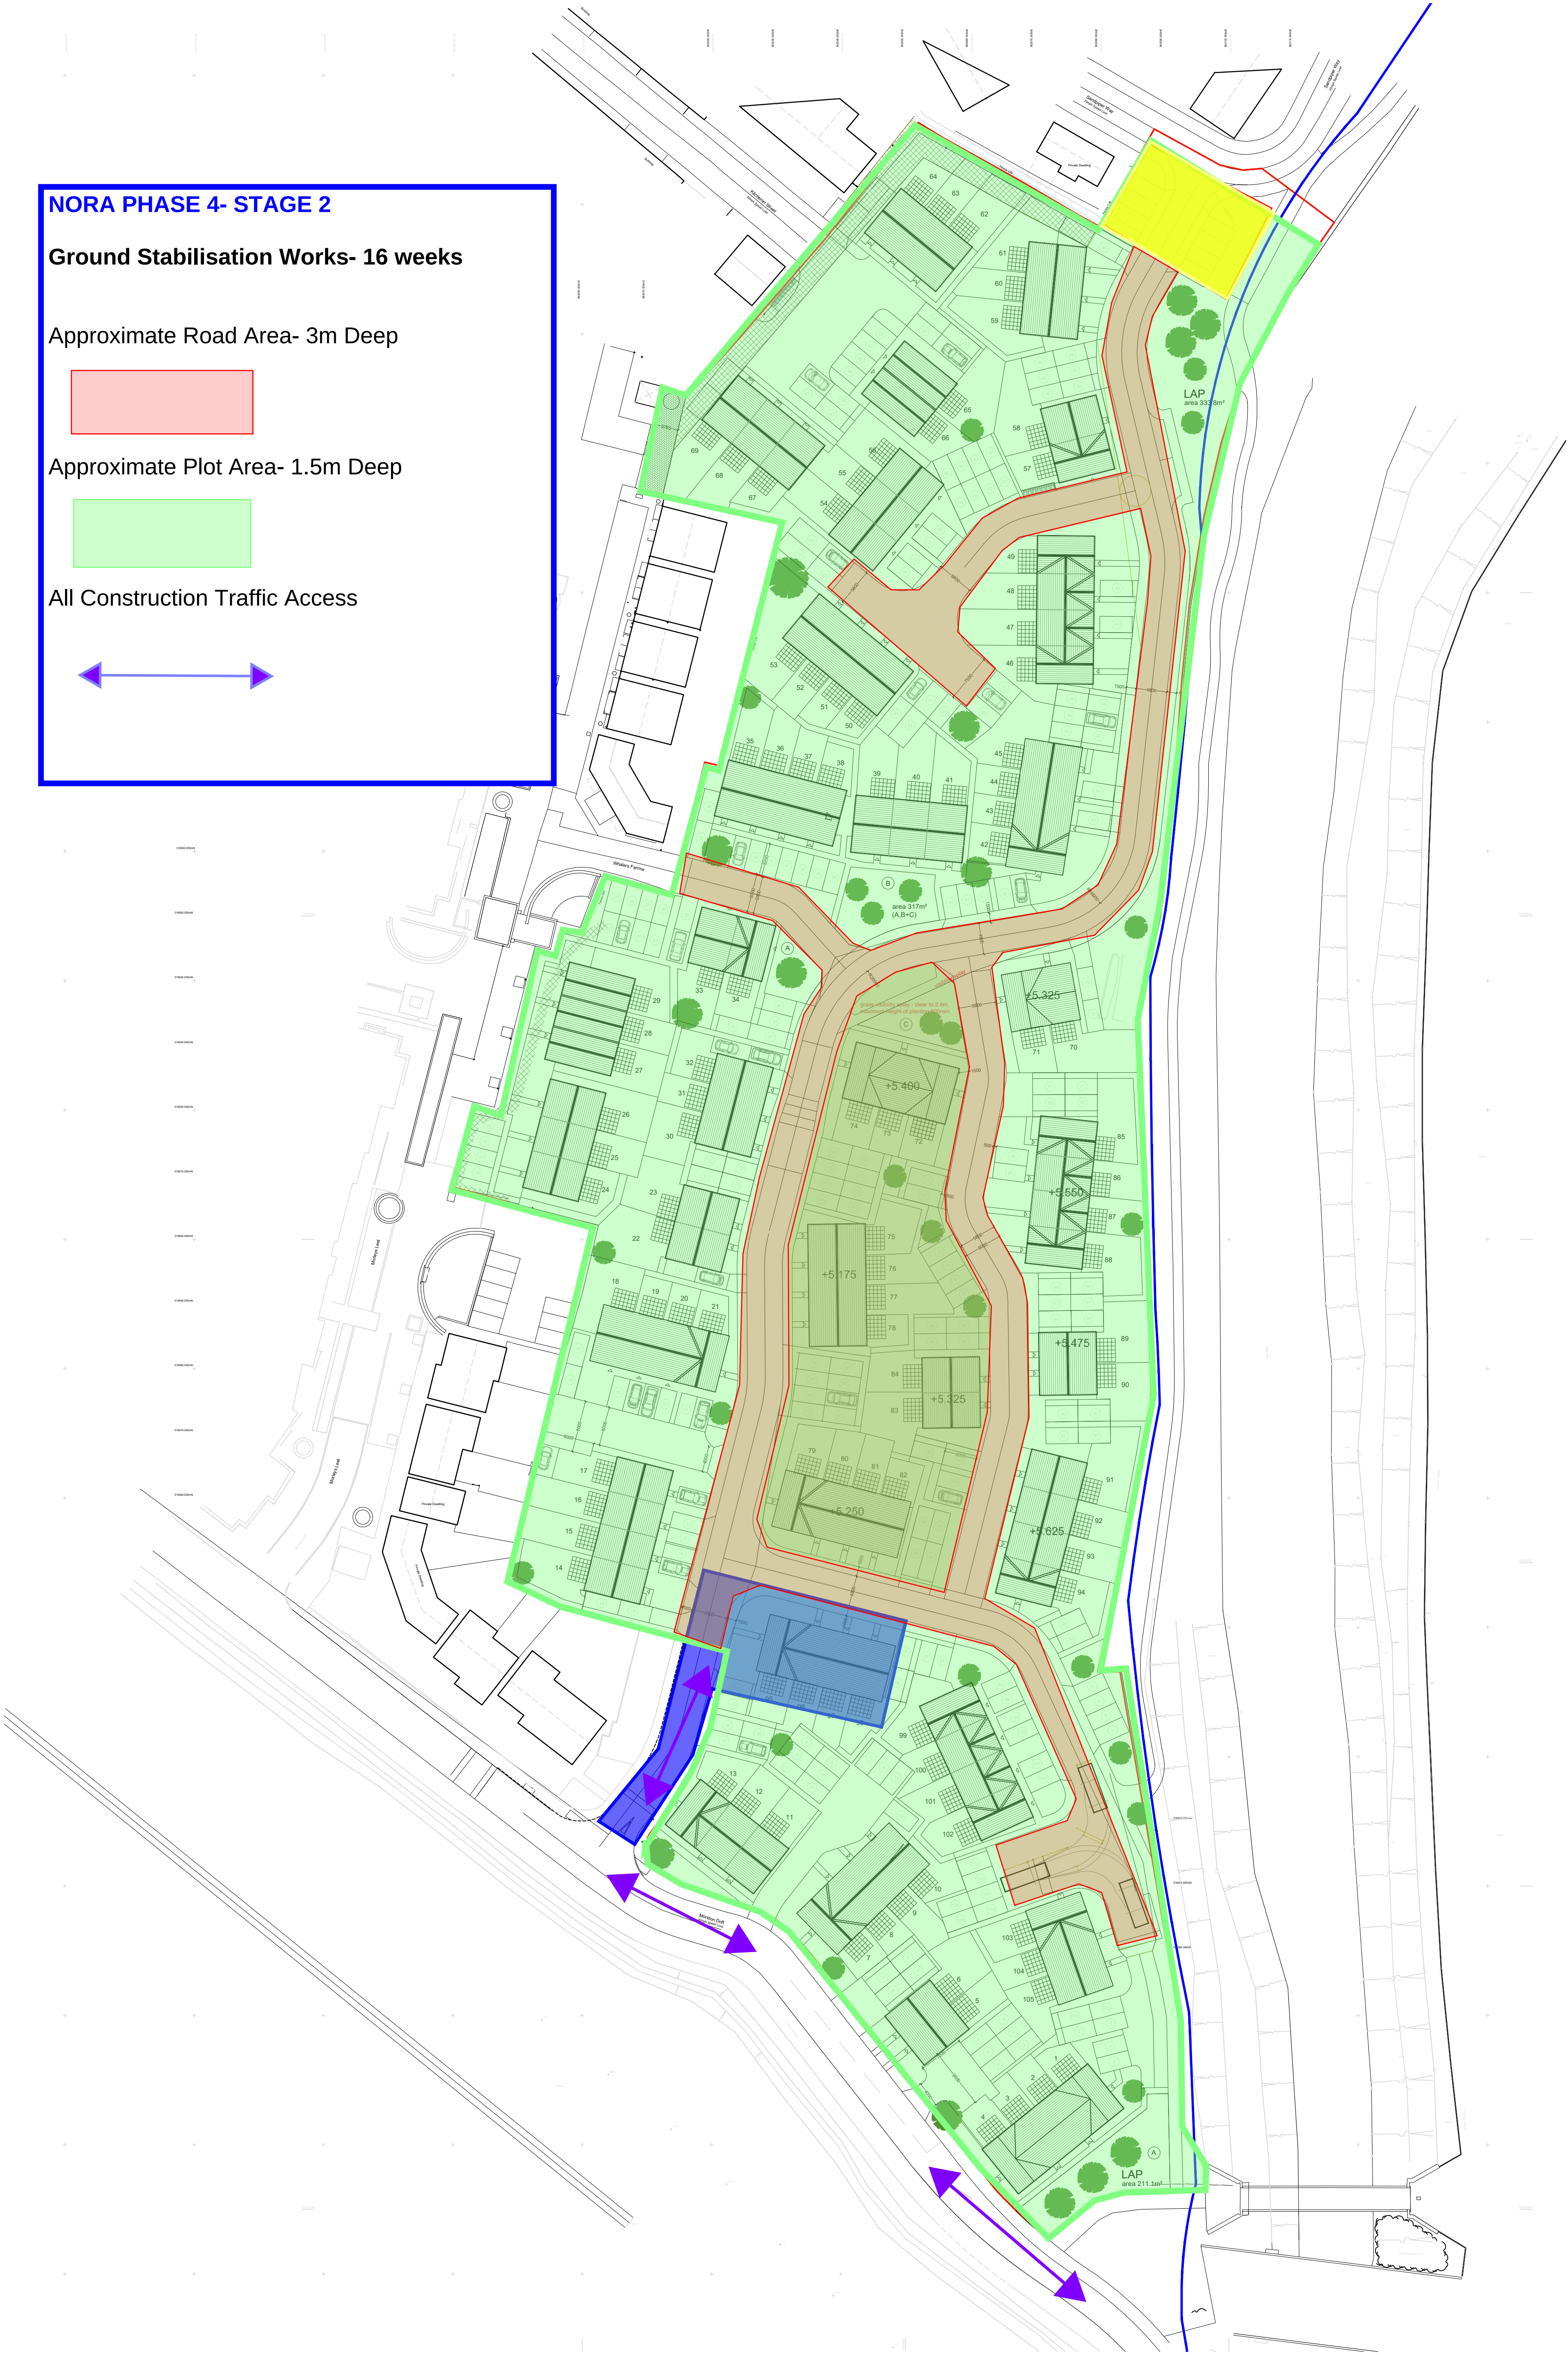

NORA PHASE 4- STAGE 3

Ground Works & Civils

Concrete Capping Layer






First Section Of Highway (Limited Traffic via Sandpiper Way)



Construction Traffic For Crush Movement



Crushed Concrete Stockpile

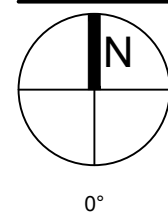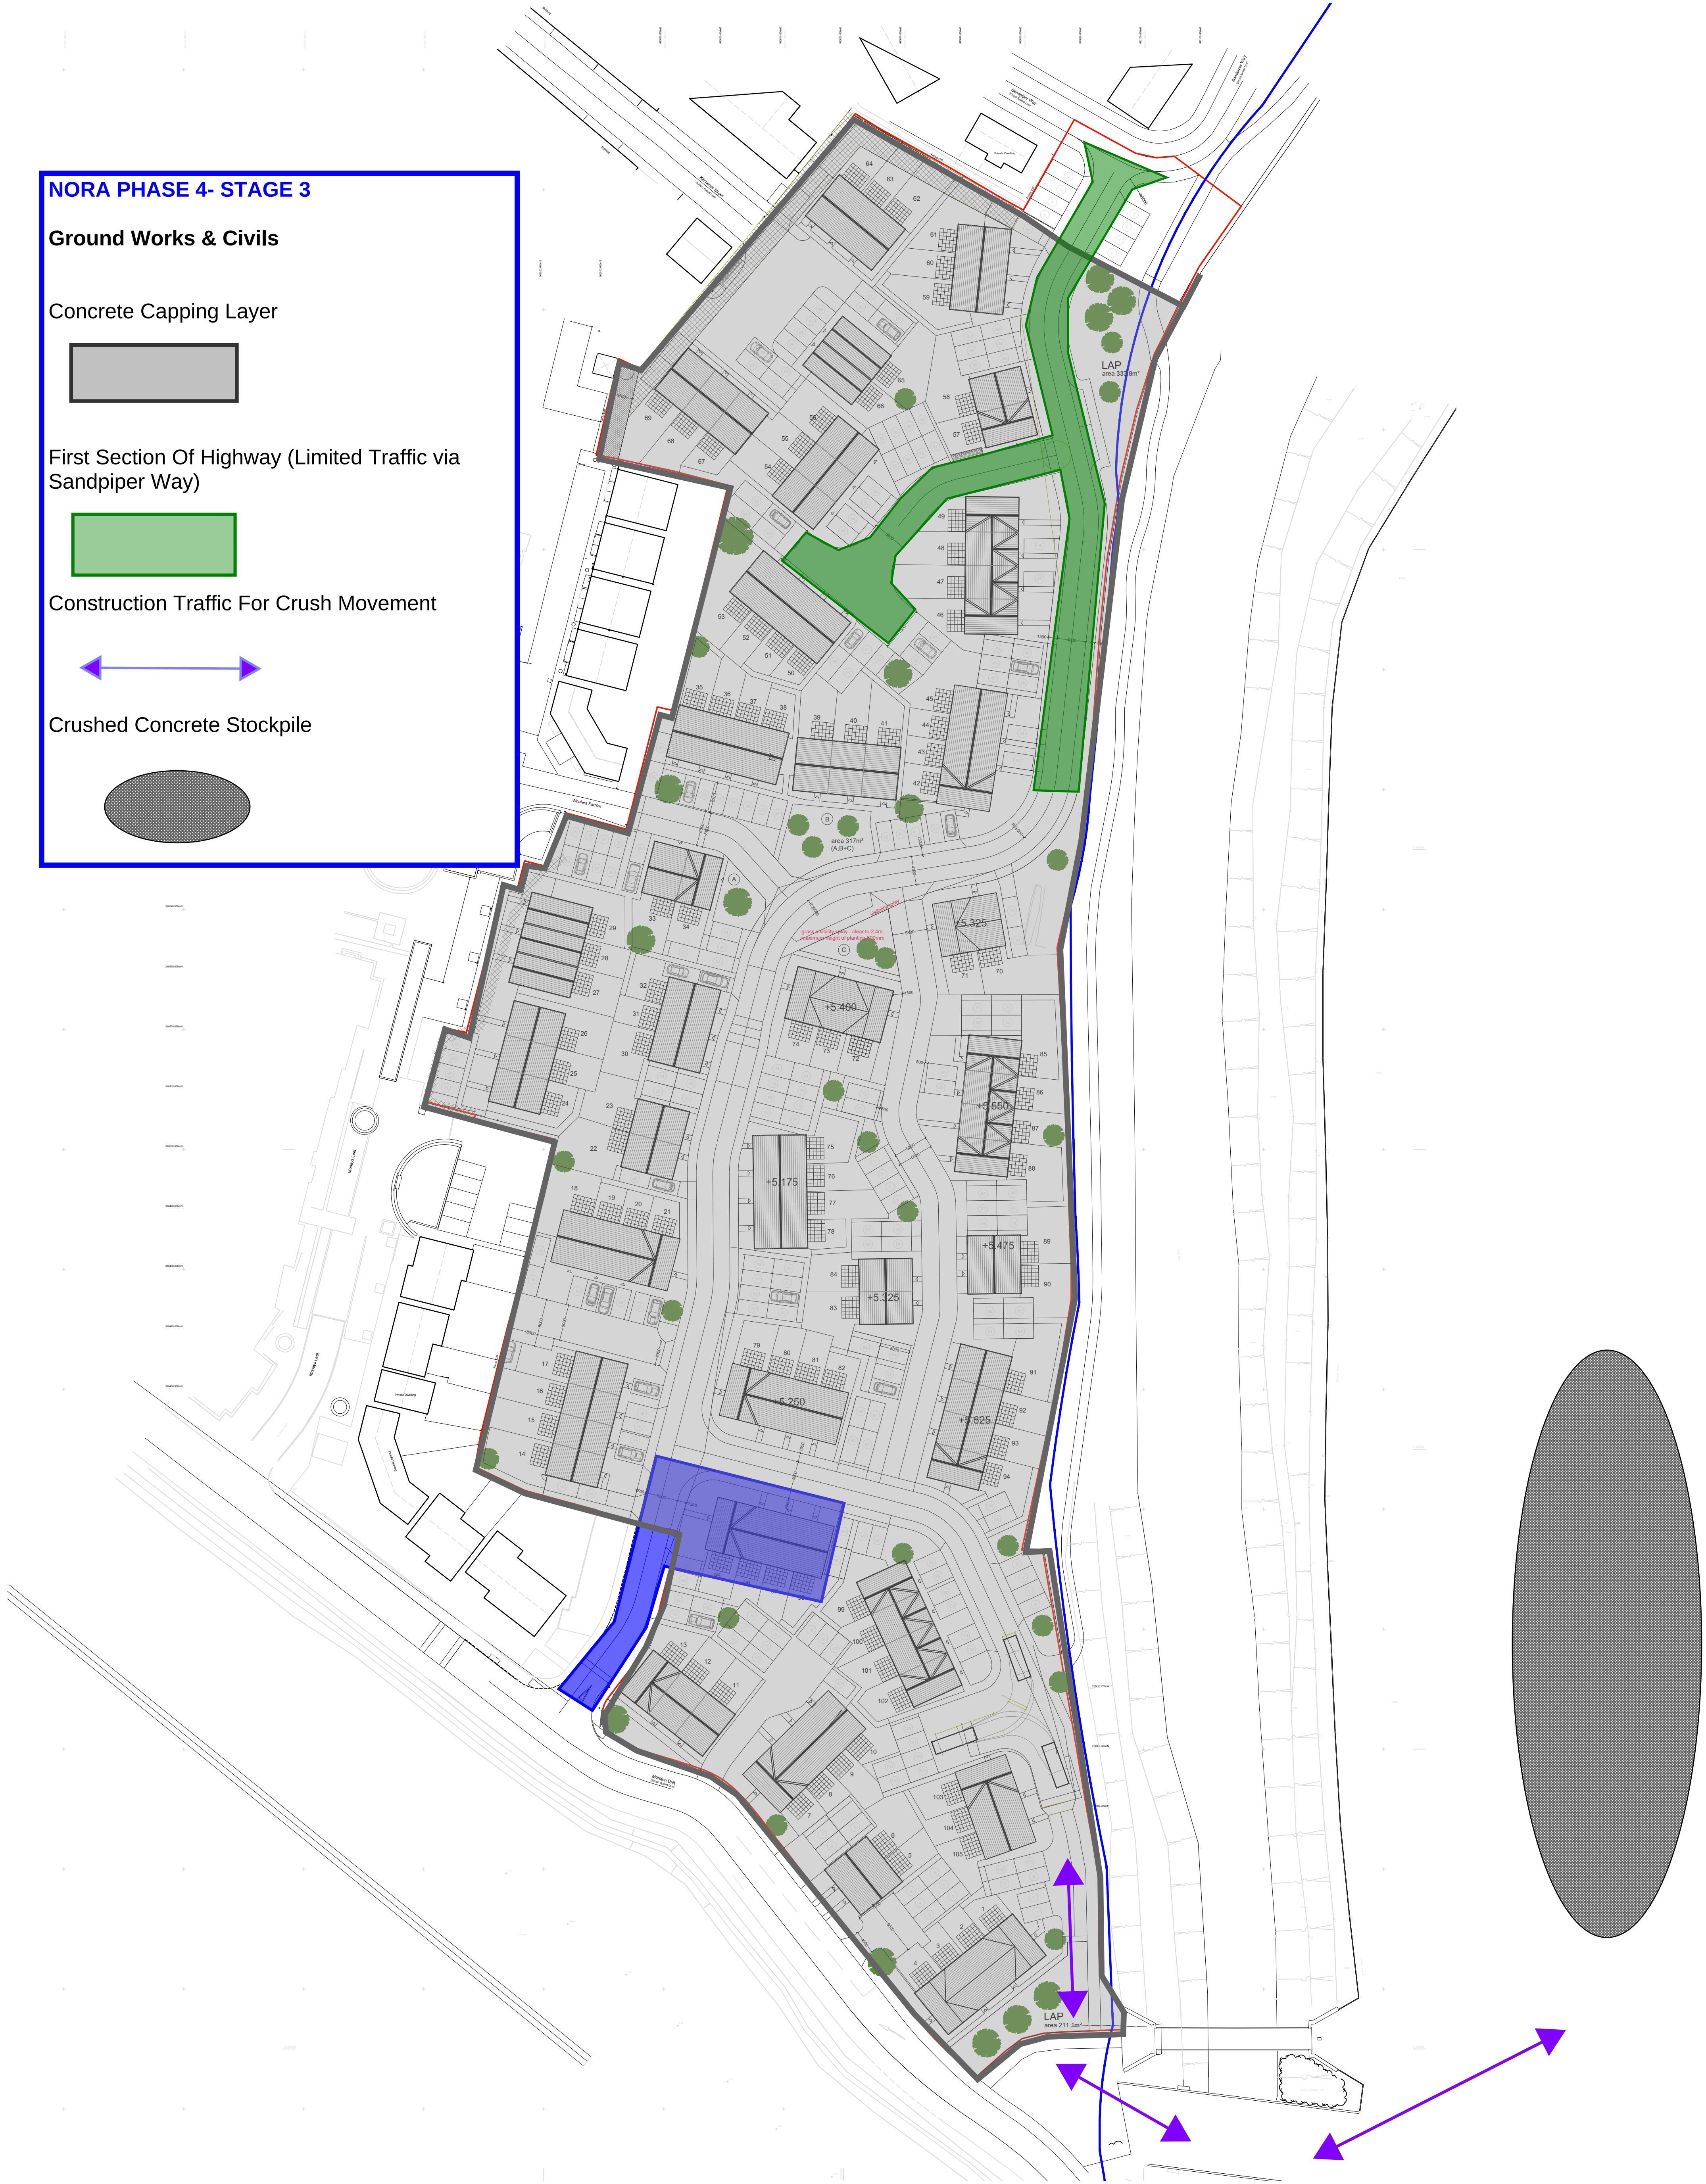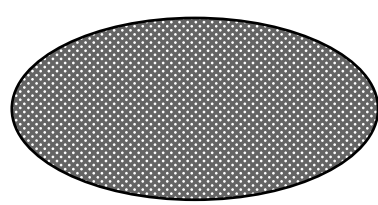

REV	DATE	CHK	AMENDMENTS
P00	03.04.2020	LKT	Initial Issue for comment.

REF	HEALTH AND SAFETY INFORMATION - CONSTRUCTION RISKS
XXX	

NOTES

Feilden+Mawson

+ 21-27 Lamb's Conduit Street London WC1N 3NL
+ 1 Ferry Road Norwich NR1 1SU
+ 50 St Andrews Street Cambridge CB2 3AH
tel: 020 7841 1980
tel: 01603 629571
tel: 01223 350567
email: info@feildenandmawson.com
www.feildenandmawson.com

CLIENT
Lovell Partnerships Ltd

JOB
Residential Development
NORA 4
Kings Lynn

Stage 3 - Planning			
SCALE	1:500	PAPER	A1
JOB	DWG	REV	
8751	003B		P00

NORA PHASE 4- STAGE 4

Ground Works & Civils

Foundation Construction Commenced





First Section Of Highway Complete



Second Road Construction Phase Underway



Construction Traffic

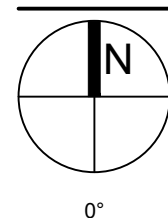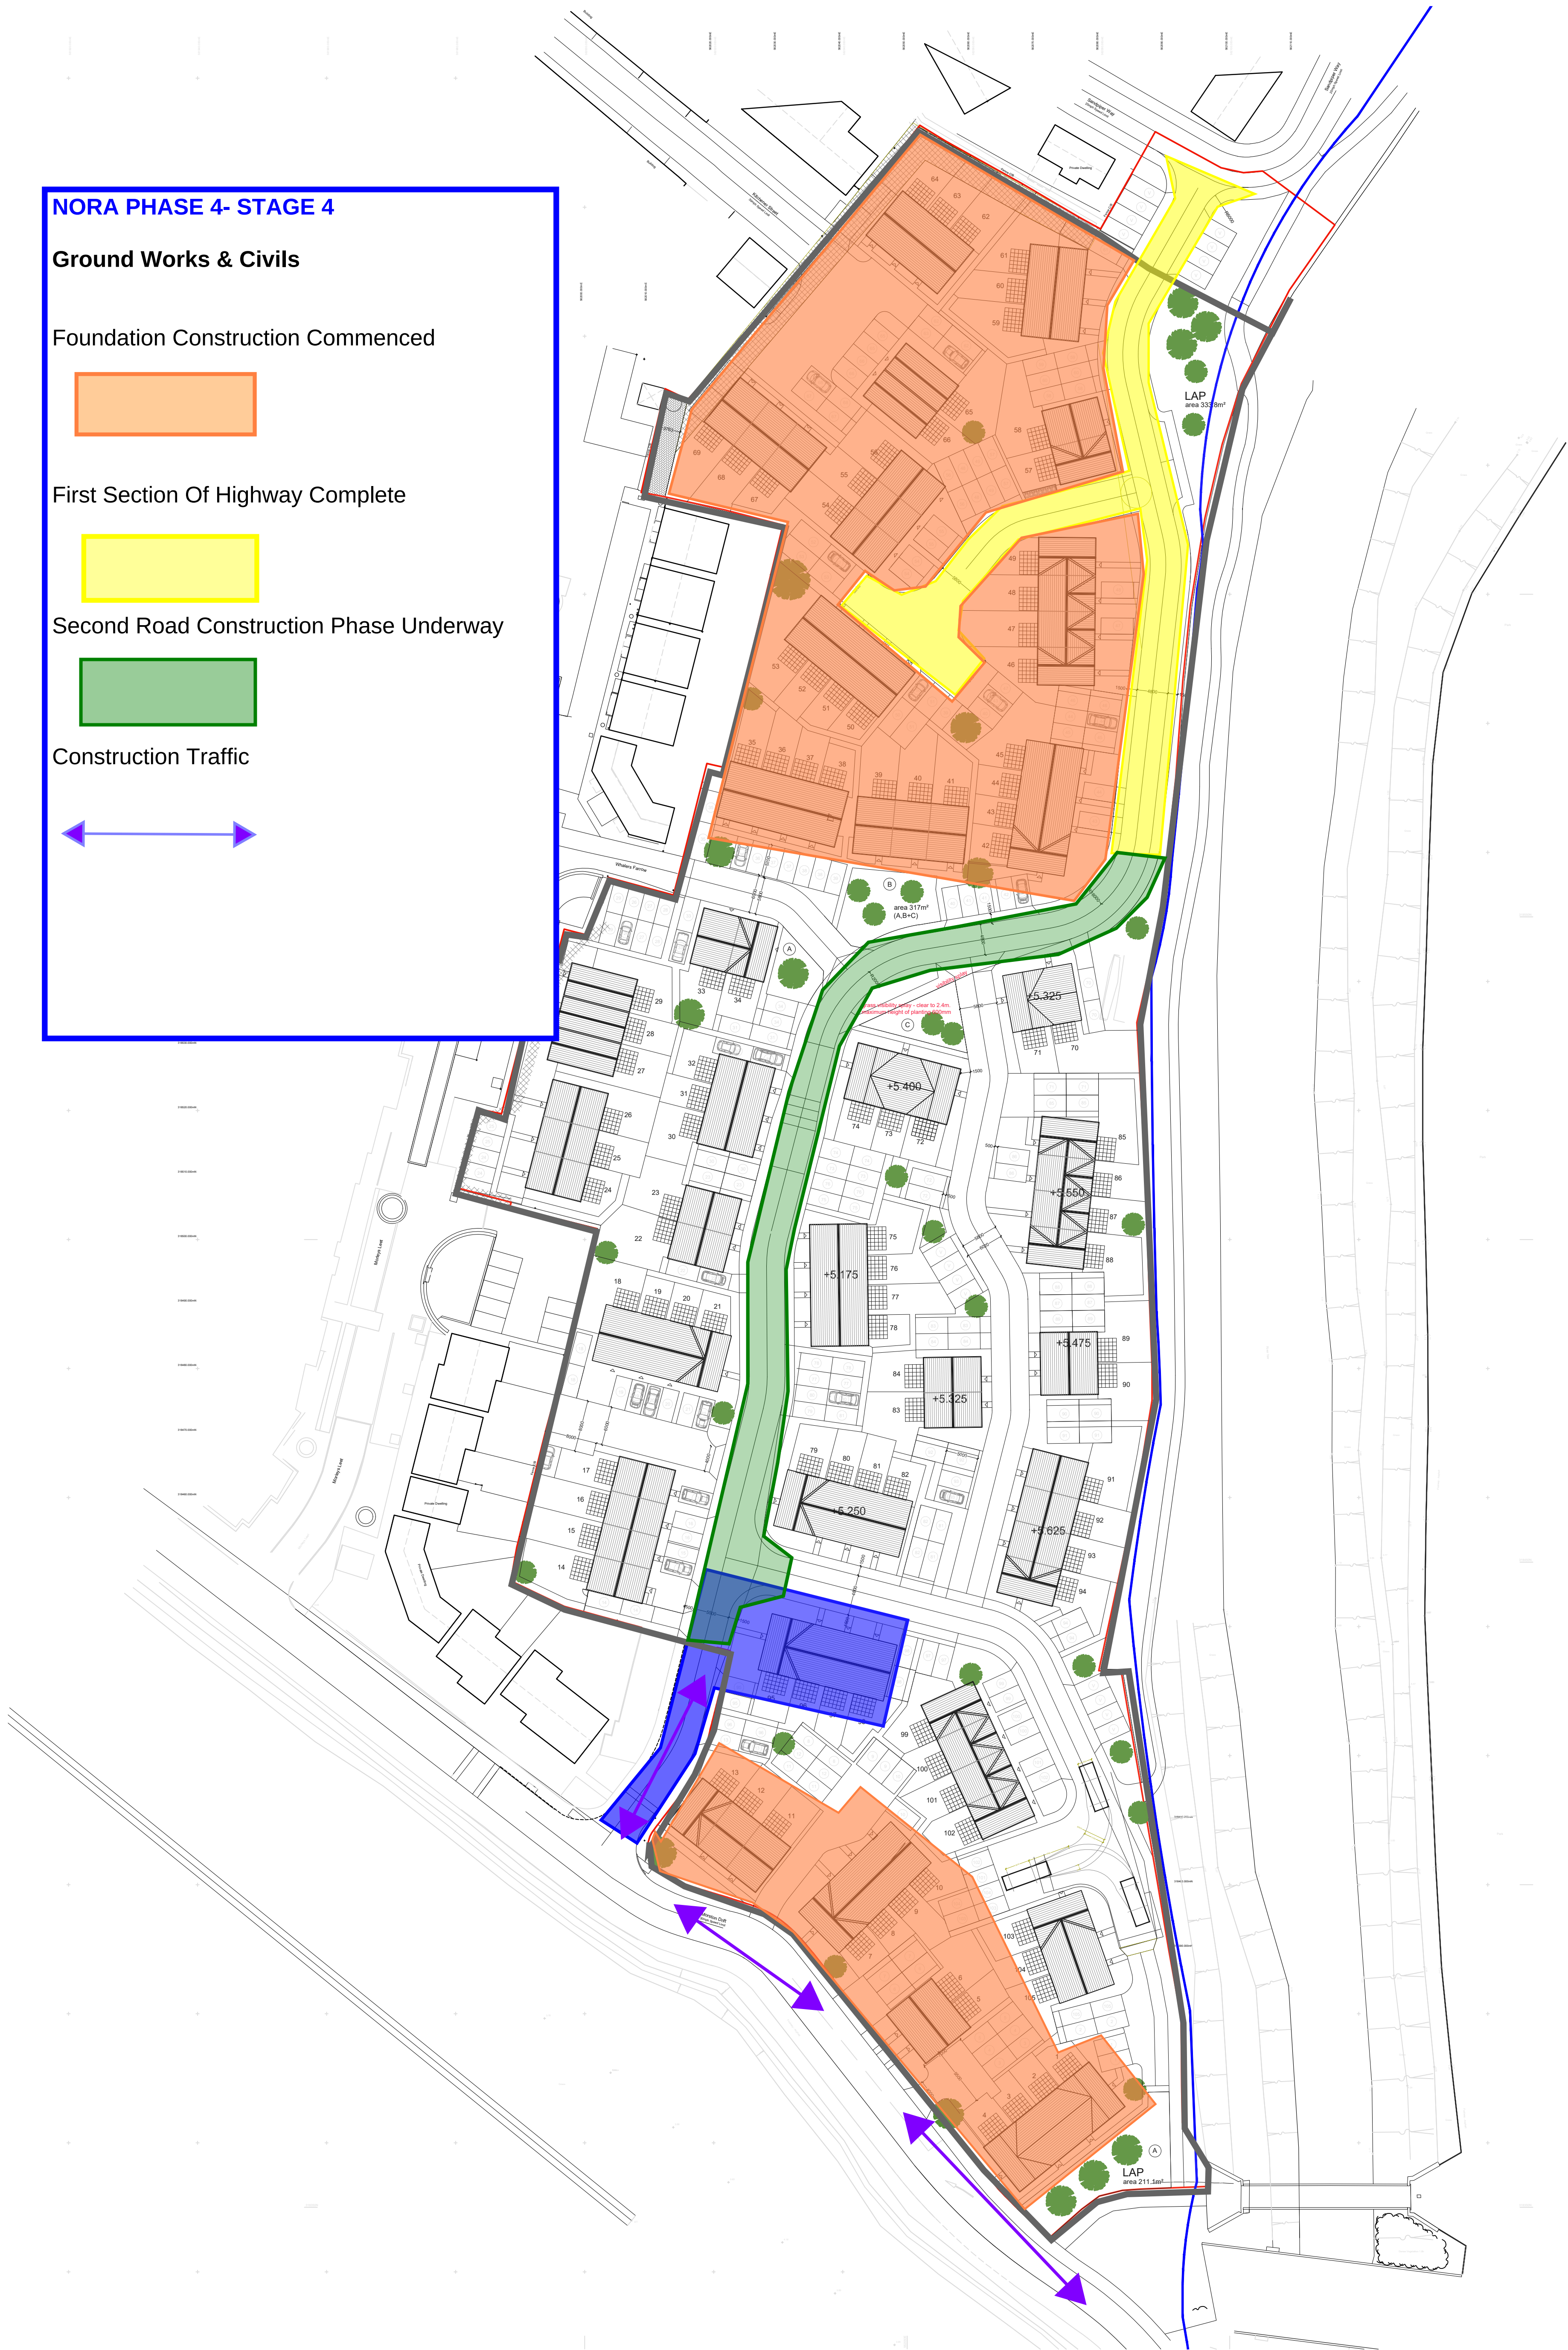

REV	DATE	CHK	AMENDMENTS
P00	03.04.2020	LKT	Initial Issue for comment.

REF	HEALTH AND SAFETY INFORMATION - CONSTRUCTION RISKS
XXX	

NOTES

Feilden+Mawson

+ 21-27 Lamb's Conduit Street London WC1N 3NL
+ 1 Ferry Road Norwich NR1 1SU
+ 50 St Andrews Street Cambridge CB2 3AH
tel: 020 7841 1980
tel: 01603 629571
tel: 01223 350567
email: info@feildenandmawson.com
www.feildenandmawson.com

DRAWING
Site Development Layout

CLIENT
Lovell Partnerships Ltd
JOB
Residential Development
NORA 4
Kings Lynn

Stage 3 - Planning			
SCALE	1:500	PAPER	A1
DATE	03.04.2020	REV	
JOB	8751	DWG	003B
REV			P00


Ground Works, Civils & Plot Construction

Foundation Construction Continued



Final Highway Construction


Plot Construction Phasing Commences

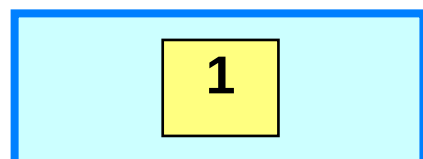

Construction Traffic



**CONTRACTOR
PARKING- ALL ACCESS
FROM ROUNDABOUT**

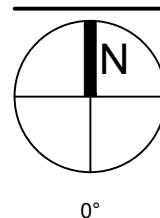

REV	DATE	CHK	AMENDMENTS
P00	03.04.2020	LKT	Initial Issue for comment.

REF	HEALTH AND SAFETY INFORMATION - CONSTRUCTION RISKS
	XXXX

NOTES

Feilden+Mawson

+ 21-27 Lamb's Conduit Street London WC1N 3NL tel: 020 7841 1980
+ 1 Ferry Road Norwich NR1 1SU tel: 01603 629571
+ 50 St Andrews Street Cambridge CB2 3AH tel: 01223 350567
email: info@feildenandmawson.com www.feildenandmawson.com

CLIENT
Lovell Partnerships Ltd

JOB
Residential Development
NORA 4
Kings Lynn

Stage 3 - Planning			
SCALE	1:500	PAPER	A1
DATE	03.04.2020		
JOB	DWG	REV	
8751	003B	P00	

ALL DIMENSIONS TO BE CONFIRMED ON SITE BY THE CONTRACTOR PRIOR TO CONSTRUCTION

C:\Users\luketownshend\AppData\Local\Microsoft\Windows\NetCache\Content.Outlook\5H853VUD\8751 003 V13 Masterplan Layout 20200326.dwg/A1 (P) 8751 003 Layout/ISO A1 (841.00 x 594.00 MM)/Luke Townshend/4/3/2020 12:11 PM

© COPYRIGHT FEILDEN+MAWSON LL


NORA PHASE 4- STAGE 6

Ground Works & Plot Construction


Foundation Construction Completed




Plot Construction Phasing Continues

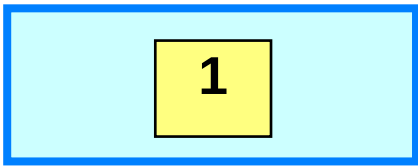

Construction Traffic

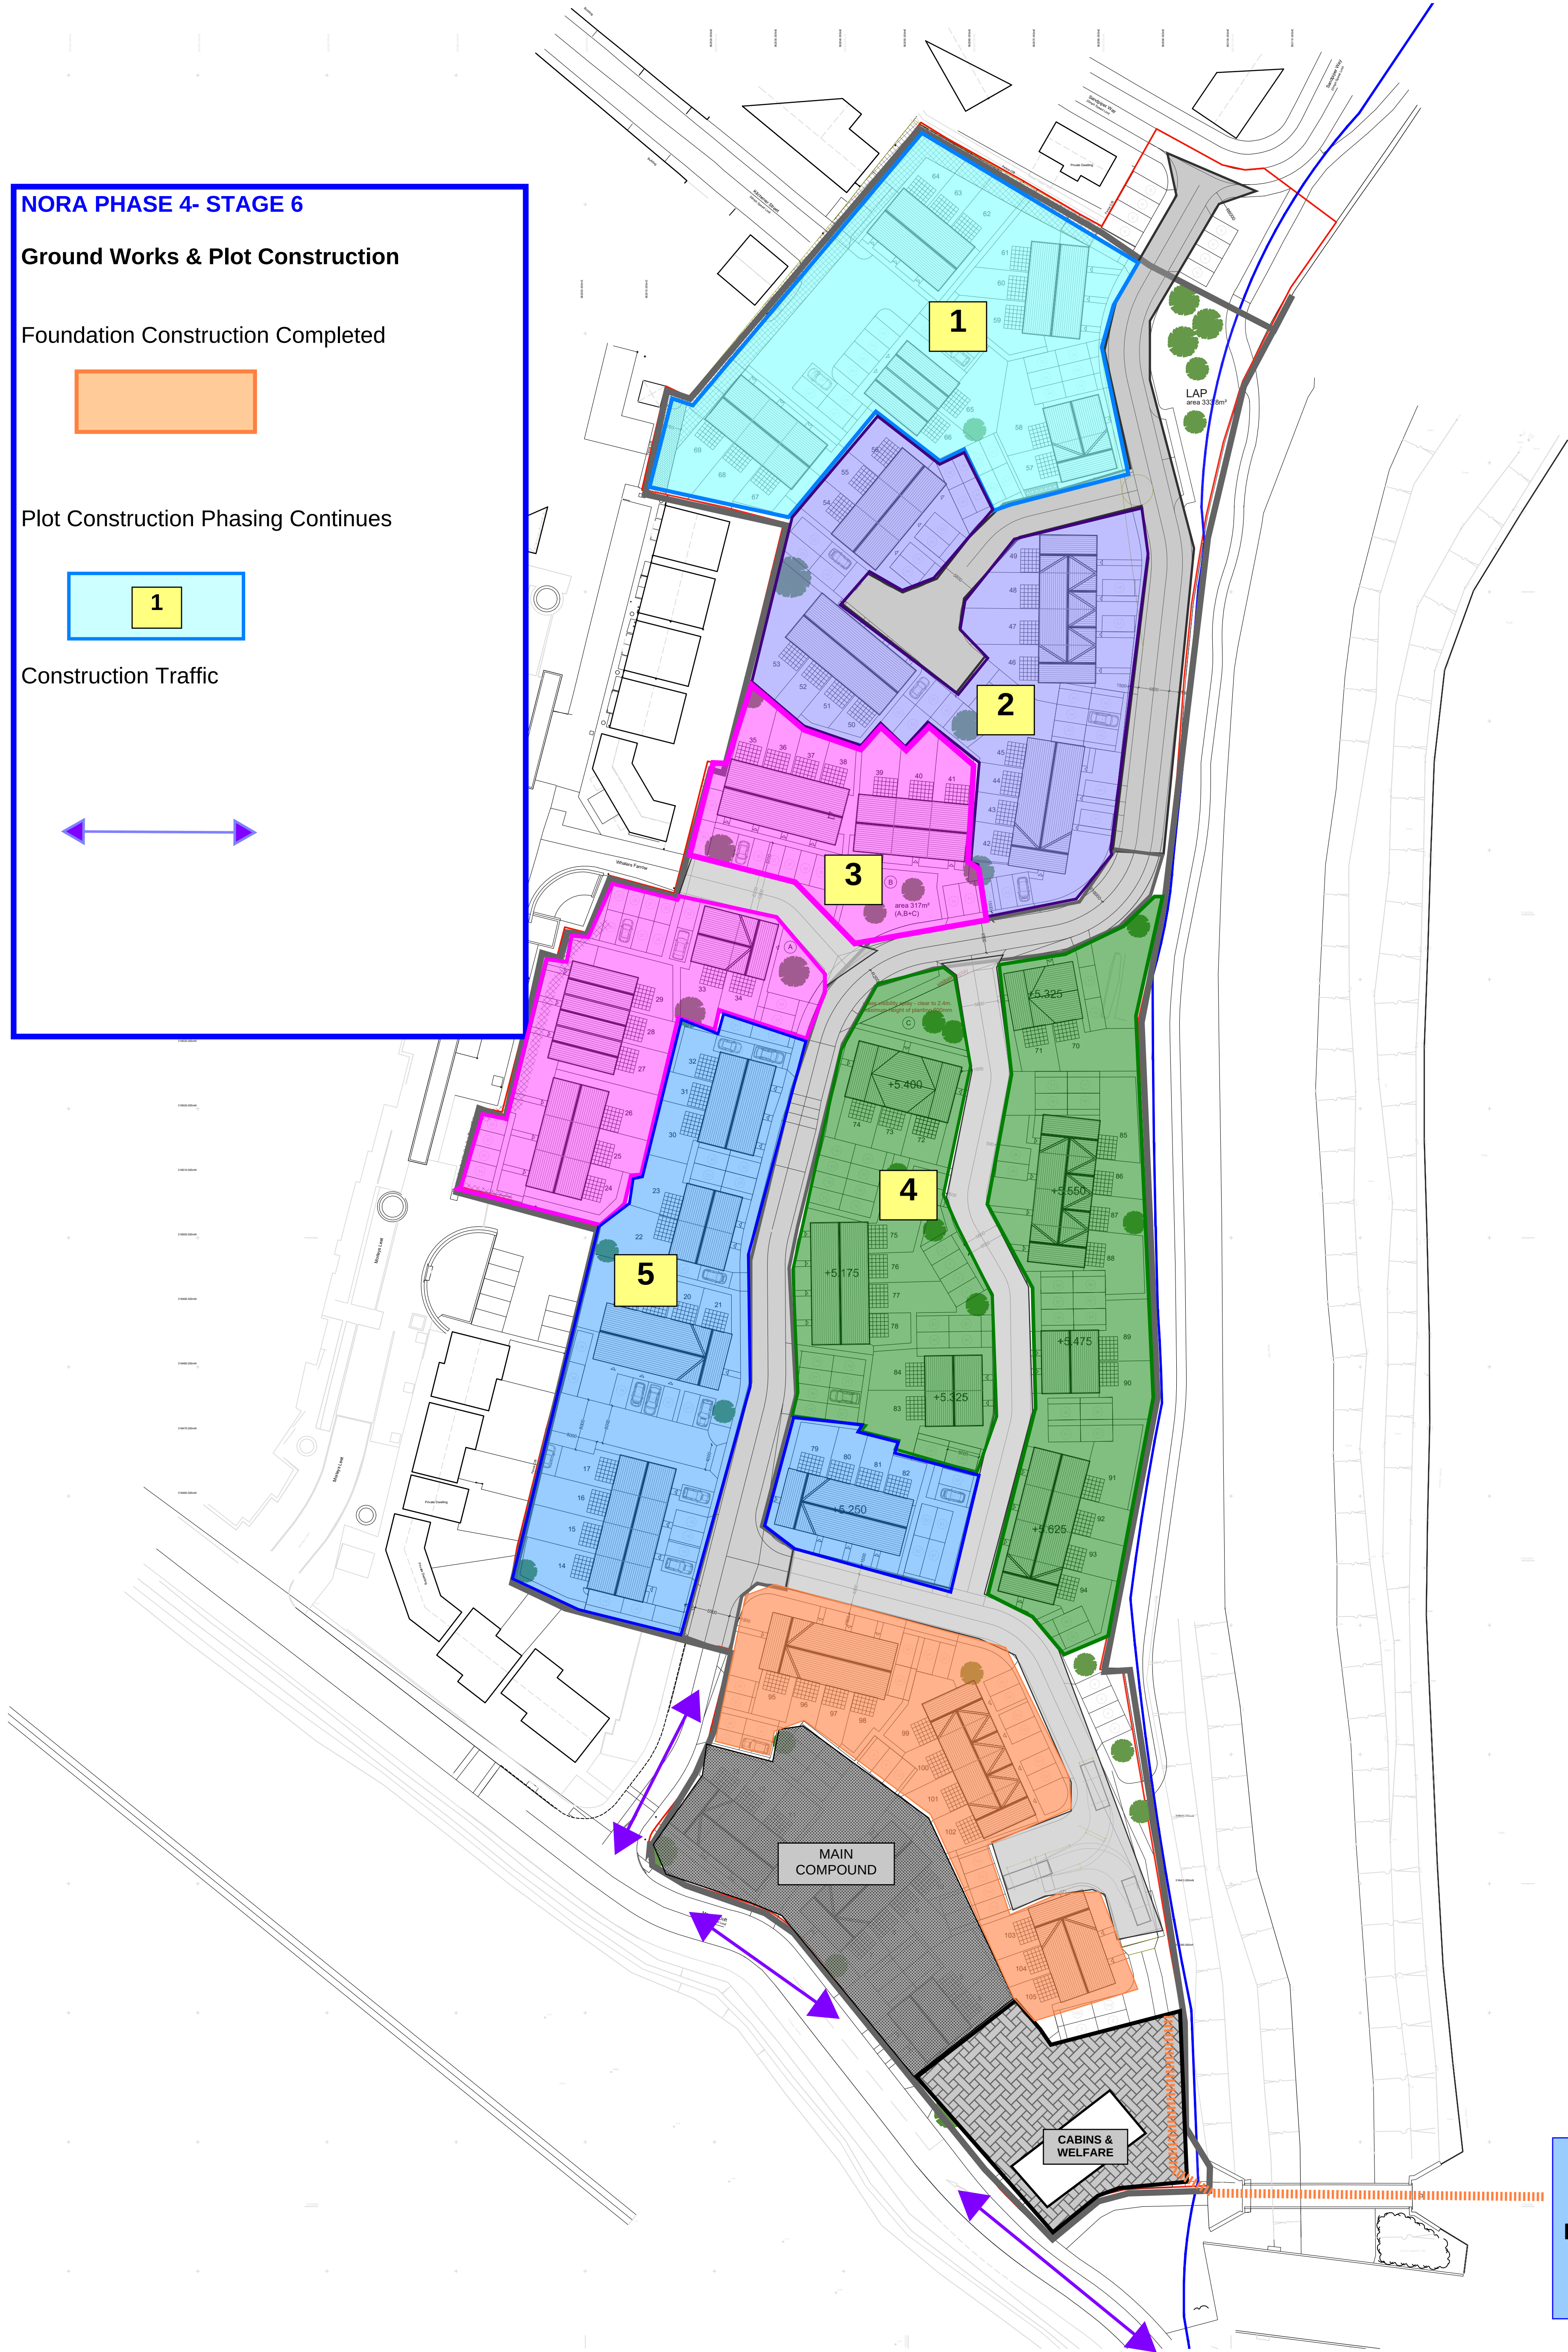

CONTRACTOR
PARKING- ALL ACCESS
FROM ROUNDABOUT

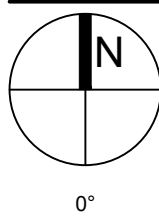

REV	DATE	CHK	AMENDMENTS
P00	03.04.2020	LKT	Initial Issue for comment.

REF	HEALTH AND SAFETY INFORMATION - CONSTRUCTION RISKS
XXX	

NOTES

Feilden+Mawson

+ 21-27 Lamb's Conduit Street London WC1N 3NL
+ 1 Ferry Road Norwich NR1 1SU
+ 50 St Andrews Street Cambridge CB2 3AH
tel: 020 7841 1980
tel: 01603 629571
tel: 01223 350567
email: info@feildenandmawson.com
www.feildenandmawson.com

DRAWING
Site Development Layout

CLIENT
Lovell Partnerships Ltd

JOB
Residential Development
NORA 4
Kings Lynn


Stage 3 - Planning			
SCALE	1:500	PAPER	A1
JOB	8751	DWG	003B
DATE	03.04.2020	REV	P00

ALL DIMENSIONS TO BE CONFIRMED ON SITE BY THE CONTRACTOR PRIOR TO CONSTRUCTION



NORA PHASE 4- STAGE 7

Final Plot Construction

Plot Construction Phasing Continues

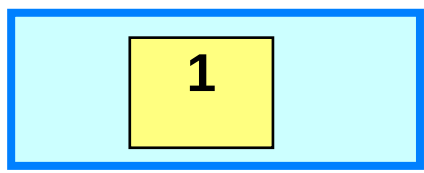

Construction Traffic

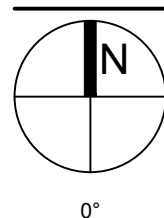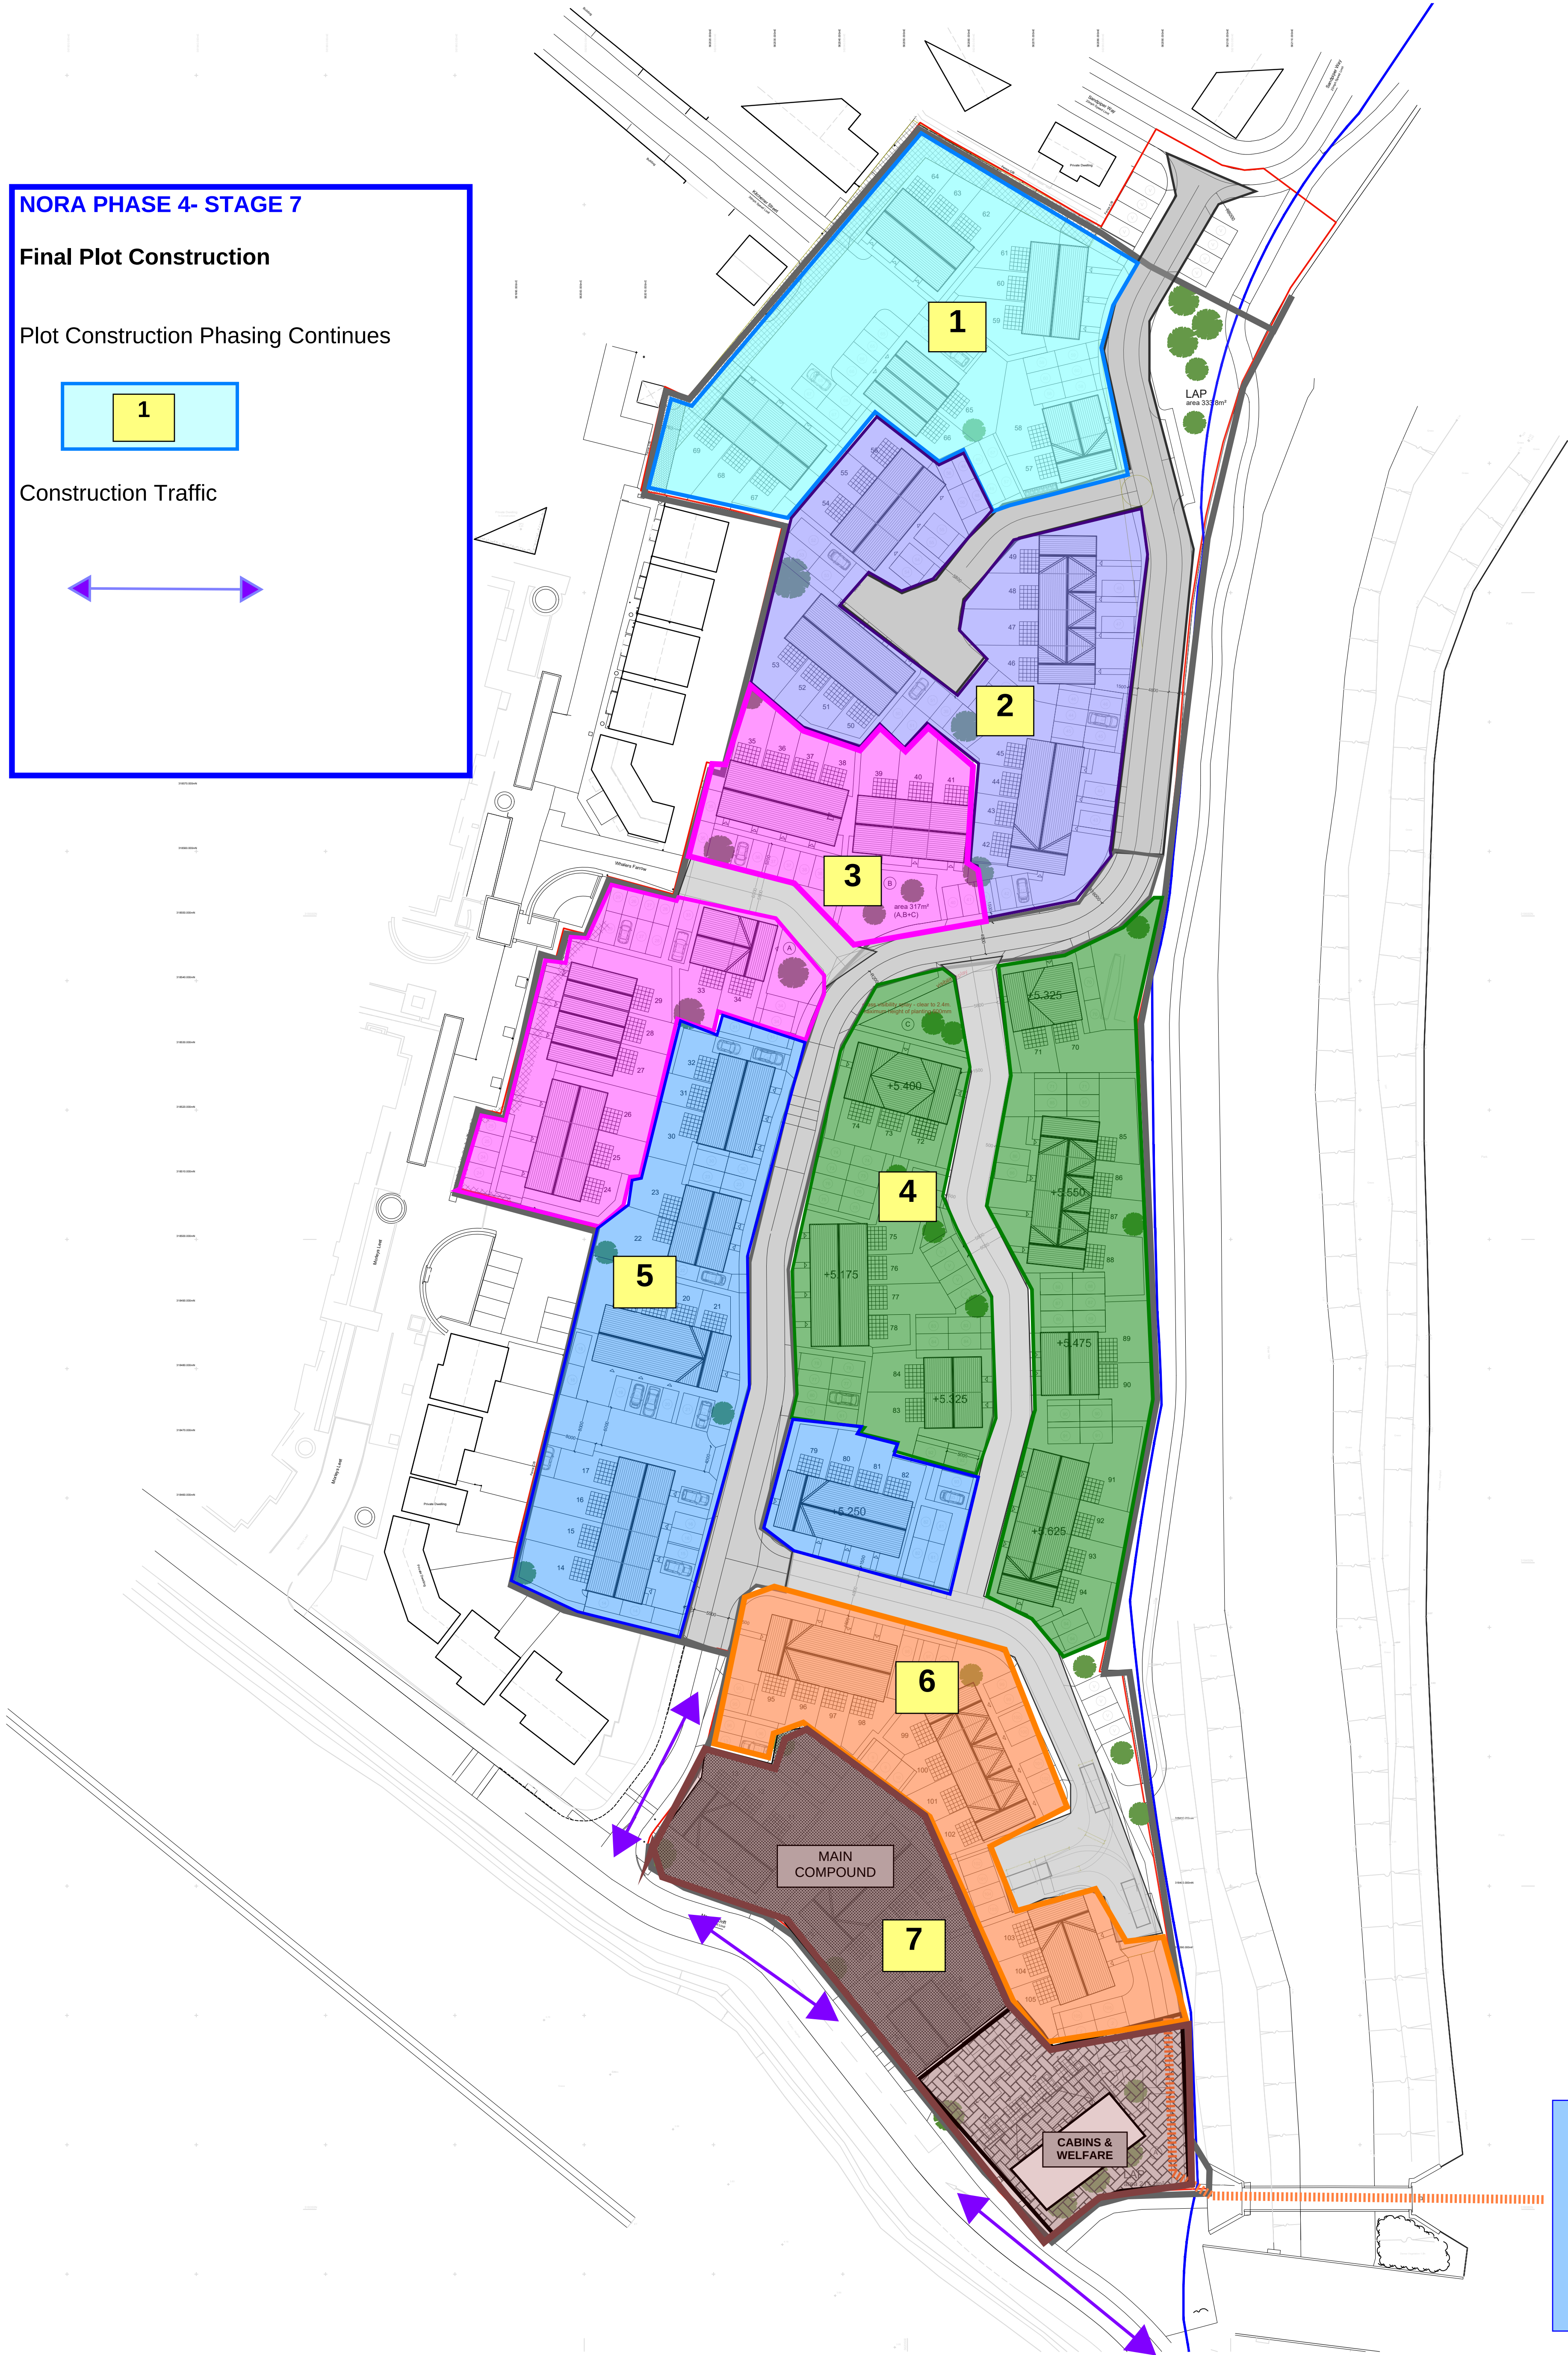

REV	DATE	CHK	AMENDMENTS
P00	03.04.2020	LKT	Initial Issue for comment.

REF	HEALTH AND SAFETY INFORMATION - CONSTRUCTION RISKS
XXX	

NOTES

Feilden+Mawson

+ 21-27 Lamb's Conduit Street London WC1N 3NL
+ 1 Ferry Road Norwich NR1 1SU
+ 50 St Andrews Street Cambridge CB2 3AH
tel: 020 7841 1980
tel: 01603 629571
tel: 01223 350567
email: info@feildenandmawson.com
www.feildenandmawson.com

DRAWING
Site Development Layout

CLIENT
Lovell Partnerships Ltd
JOB
Residential Development
NORA 4
Kings Lynn

Stage 3 - Planning			
SCALE	1:500	PAPER	A1
DATE		03.04.2020	
JOB	DWG	REV	
8751	003B	P00	

ALL DIMENSIONS TO BE CONFIRMED ON SITE BY THE CONTRACTOR PRIOR TO CONSTRUCTION